





89.Hauptwache Pavillon - Musikhalle

Dehua Zou 16.11.2021

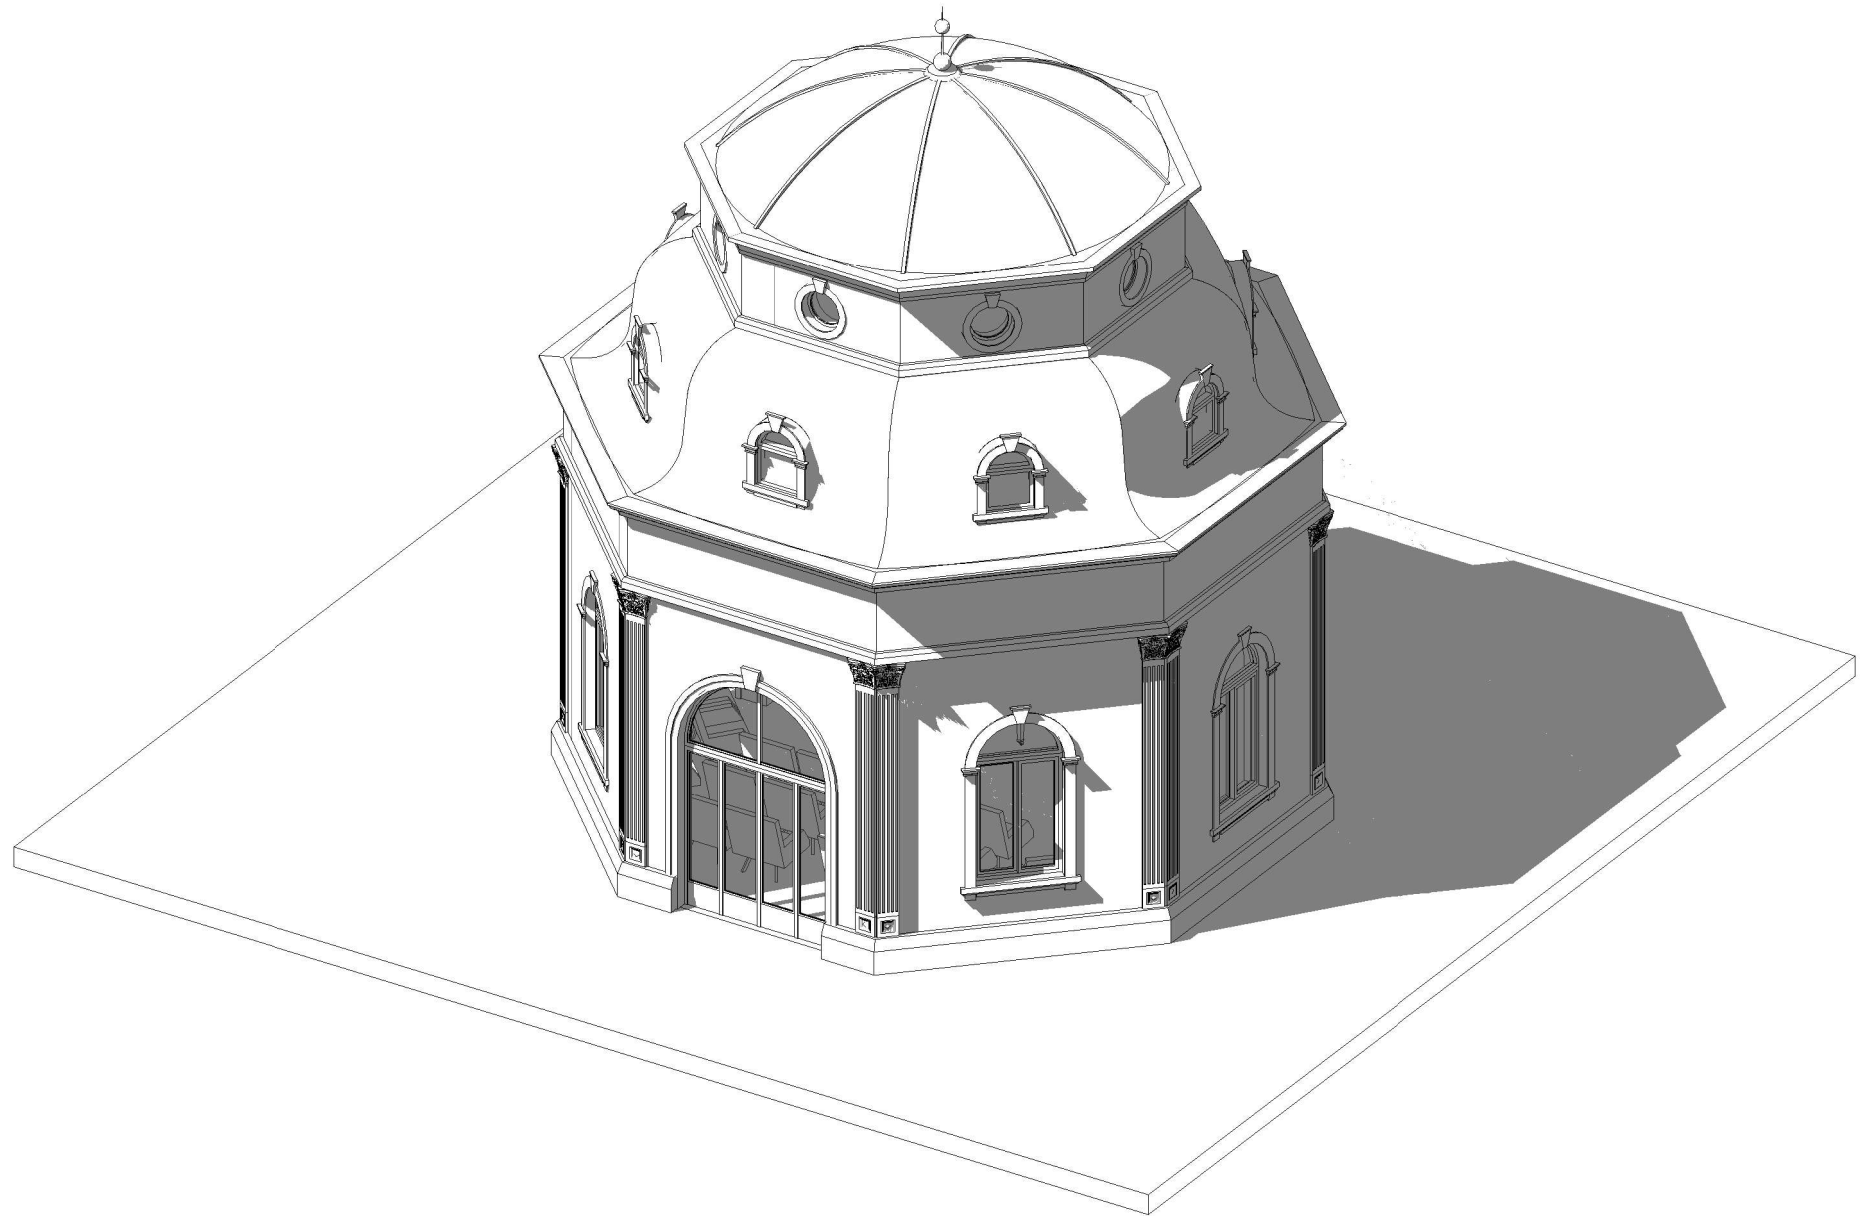


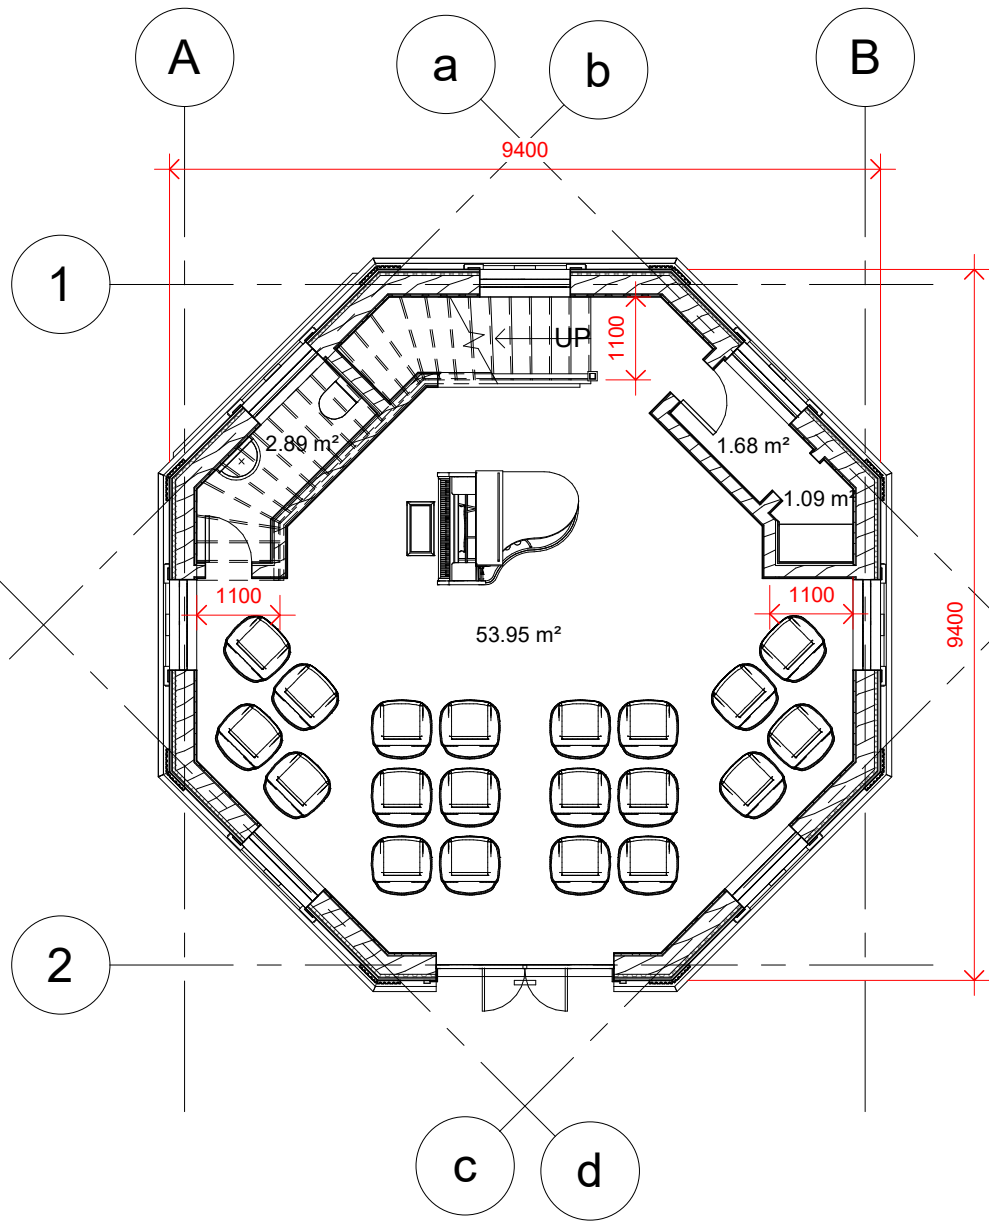


Grundriss EG M1:100

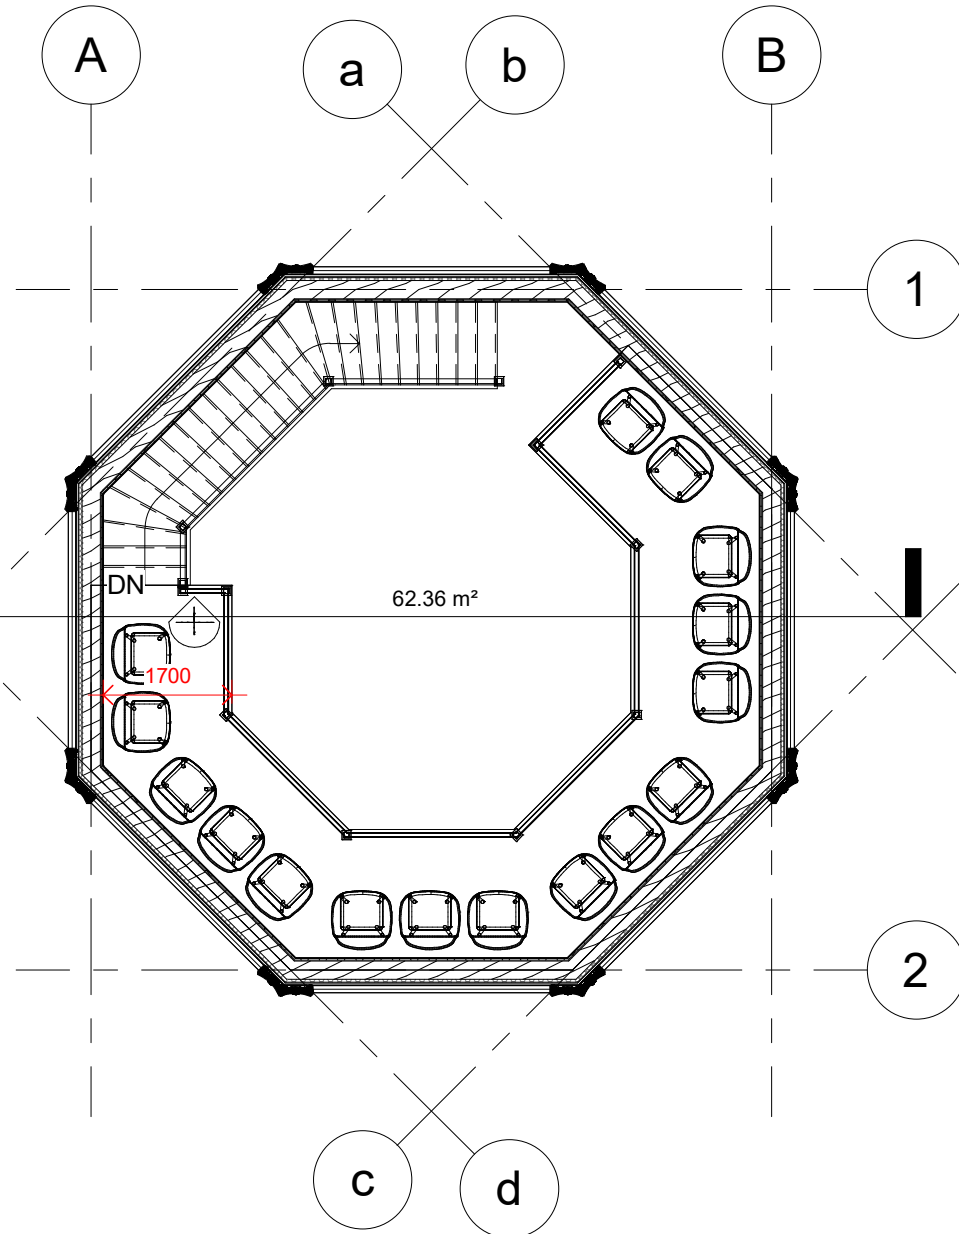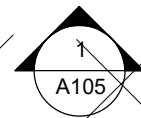


Grundriss OG M1:100

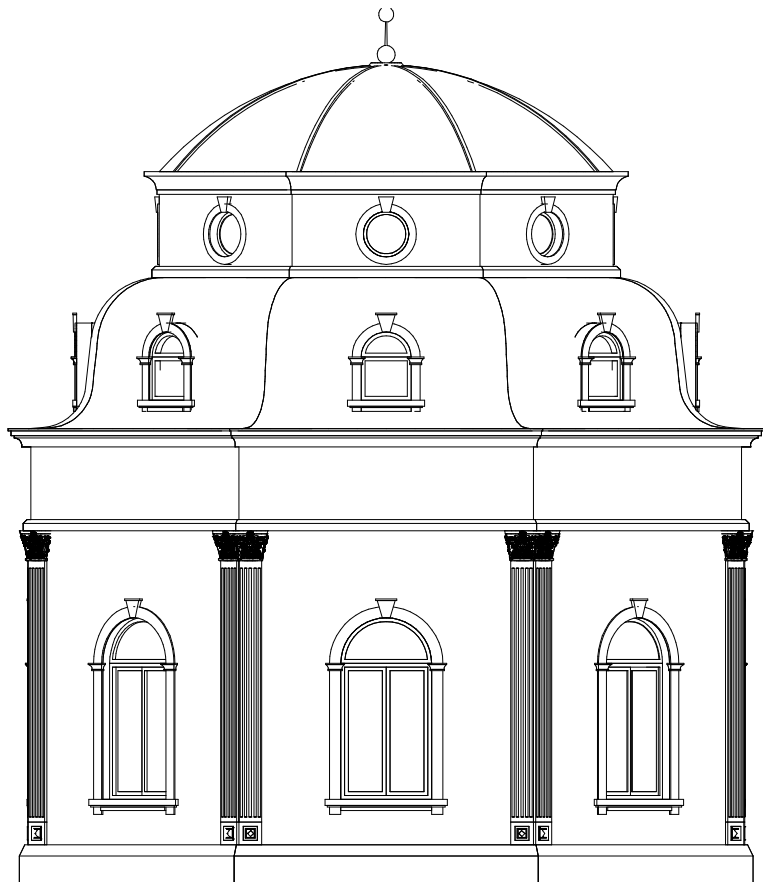


Hintenansicht M1:100

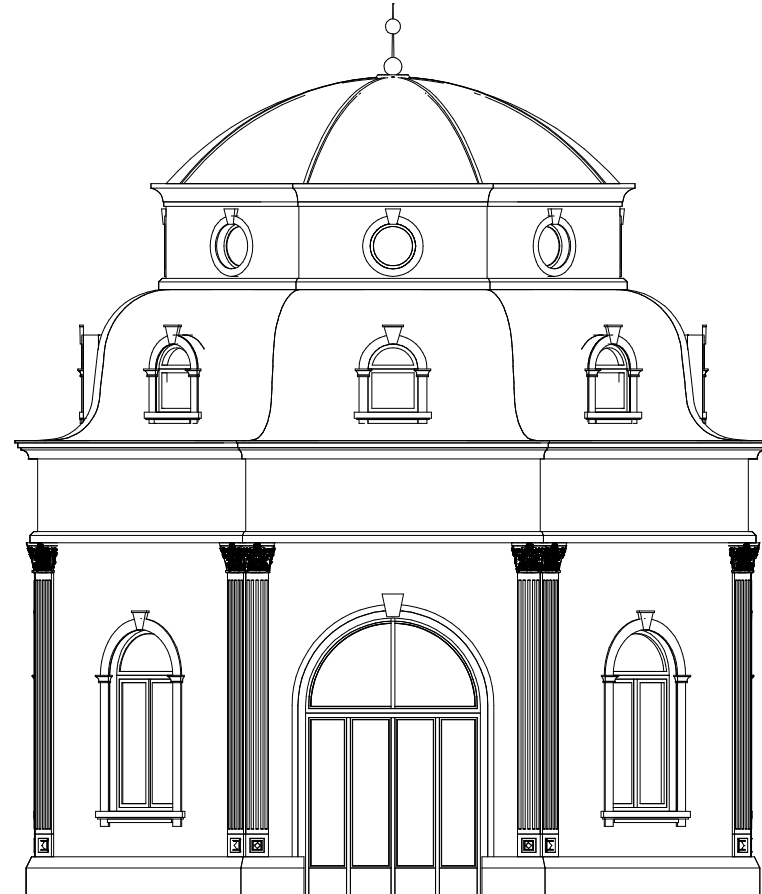

Vornenansicht M1:100

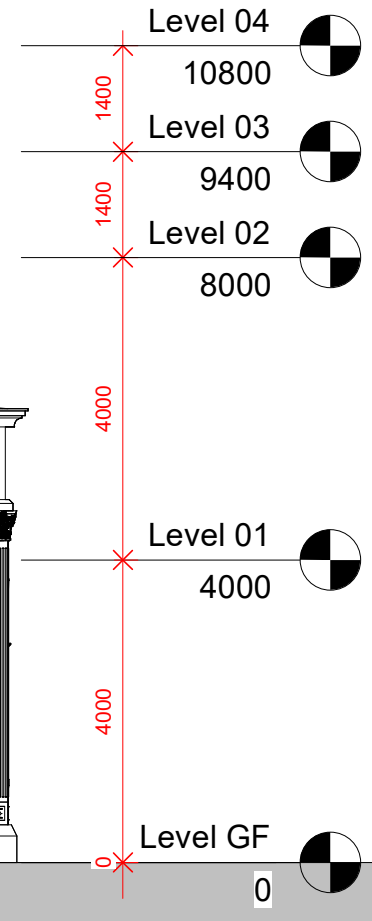

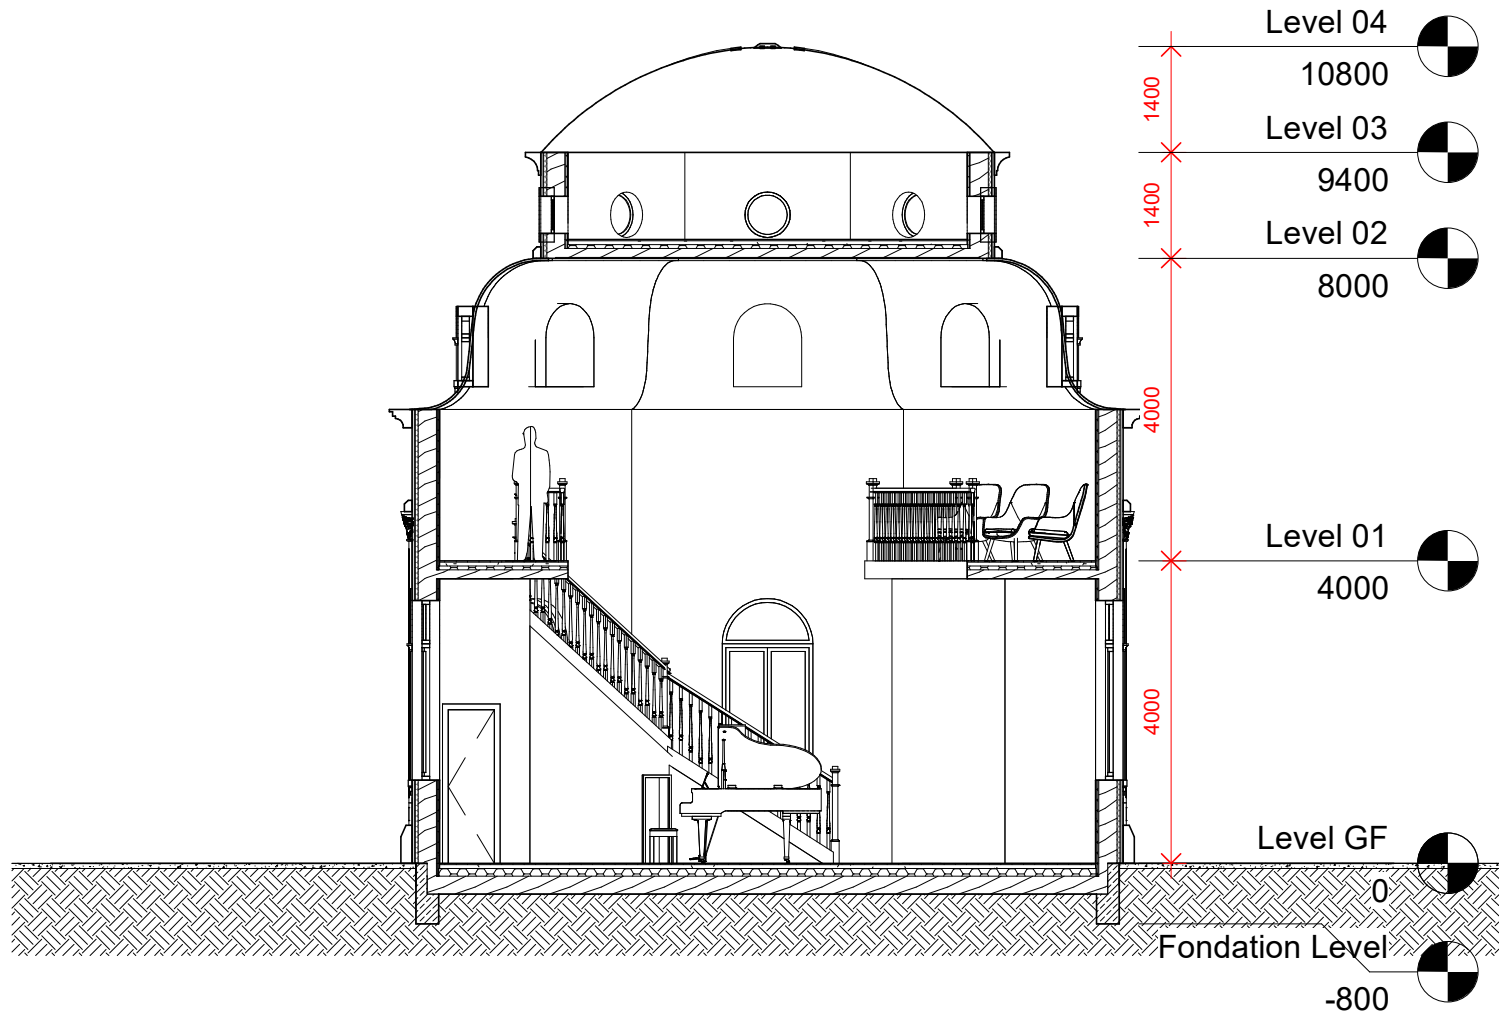

Schnitt M1:100

89.Hauptwache Pavillon - Musikhalle Window Schedule

Height	Width	Area	Family
600	600	0.36 m ²	FRA-A00-WIN-Kreis
600	600	0.36 m ²	FRA-A00-WIN-Kreis
600	600	0.36 m ²	FRA-A00-WIN-Kreis
600	600	0.36 m ²	FRA-A00-WIN-Kreis
600	600	0.36 m ²	FRA-A00-WIN-Kreis
600	600	0.36 m ²	FRA-A00-WIN-Kreis
600	600	0.36 m ²	FRA-A00-WIN-Kreis
600	600	0.36 m ²	FRA-A00-WIN-Kreis
2400	1200	2.88 m ²	FRA-A00-WIN-Doppel_Fenster_08
2400	1200	2.88 m ²	FRA-A00-WIN-Doppel_Fenster_08
2400	1200	2.88 m ²	FRA-A00-WIN-Doppel_Fenster_08
2400	1200	2.88 m ²	FRA-A00-WIN-Doppel_Fenster_08
2400	1200	2.88 m ²	FRA-A00-WIN-Doppel_Fenster_08
2400	1200	2.88 m ²	FRA-A00-WIN-Doppel_Fenster_08
2400	1200	2.88 m ²	FRA-A00-WIN-Doppel_Fenster_08
900	660	0.59 m ²	FRA-A00-WIN-Einzel_Fenster_11
900	660	0.59 m ²	FRA-A00-WIN-Einzel_Fenster_11
900	660	0.59 m ²	FRA-A00-WIN-Einzel_Fenster_11
900	660	0.59 m ²	FRA-A00-WIN-Einzel_Fenster_11
900	660	0.59 m ²	FRA-A00-WIN-Einzel_Fenster_11
900	660	0.59 m ²	FRA-A00-WIN-Einzel_Fenster_11
900	660	0.59 m ²	FRA-A00-WIN-Einzel_Fenster_11
900	660	0.59 m ²	FRA-A00-WIN-Einzel_Fenster_11

Grand total: 23 27.79 m²