


M 1:50

# Beet 11105 der Hauptwache

Altes Neuland Frankfurt

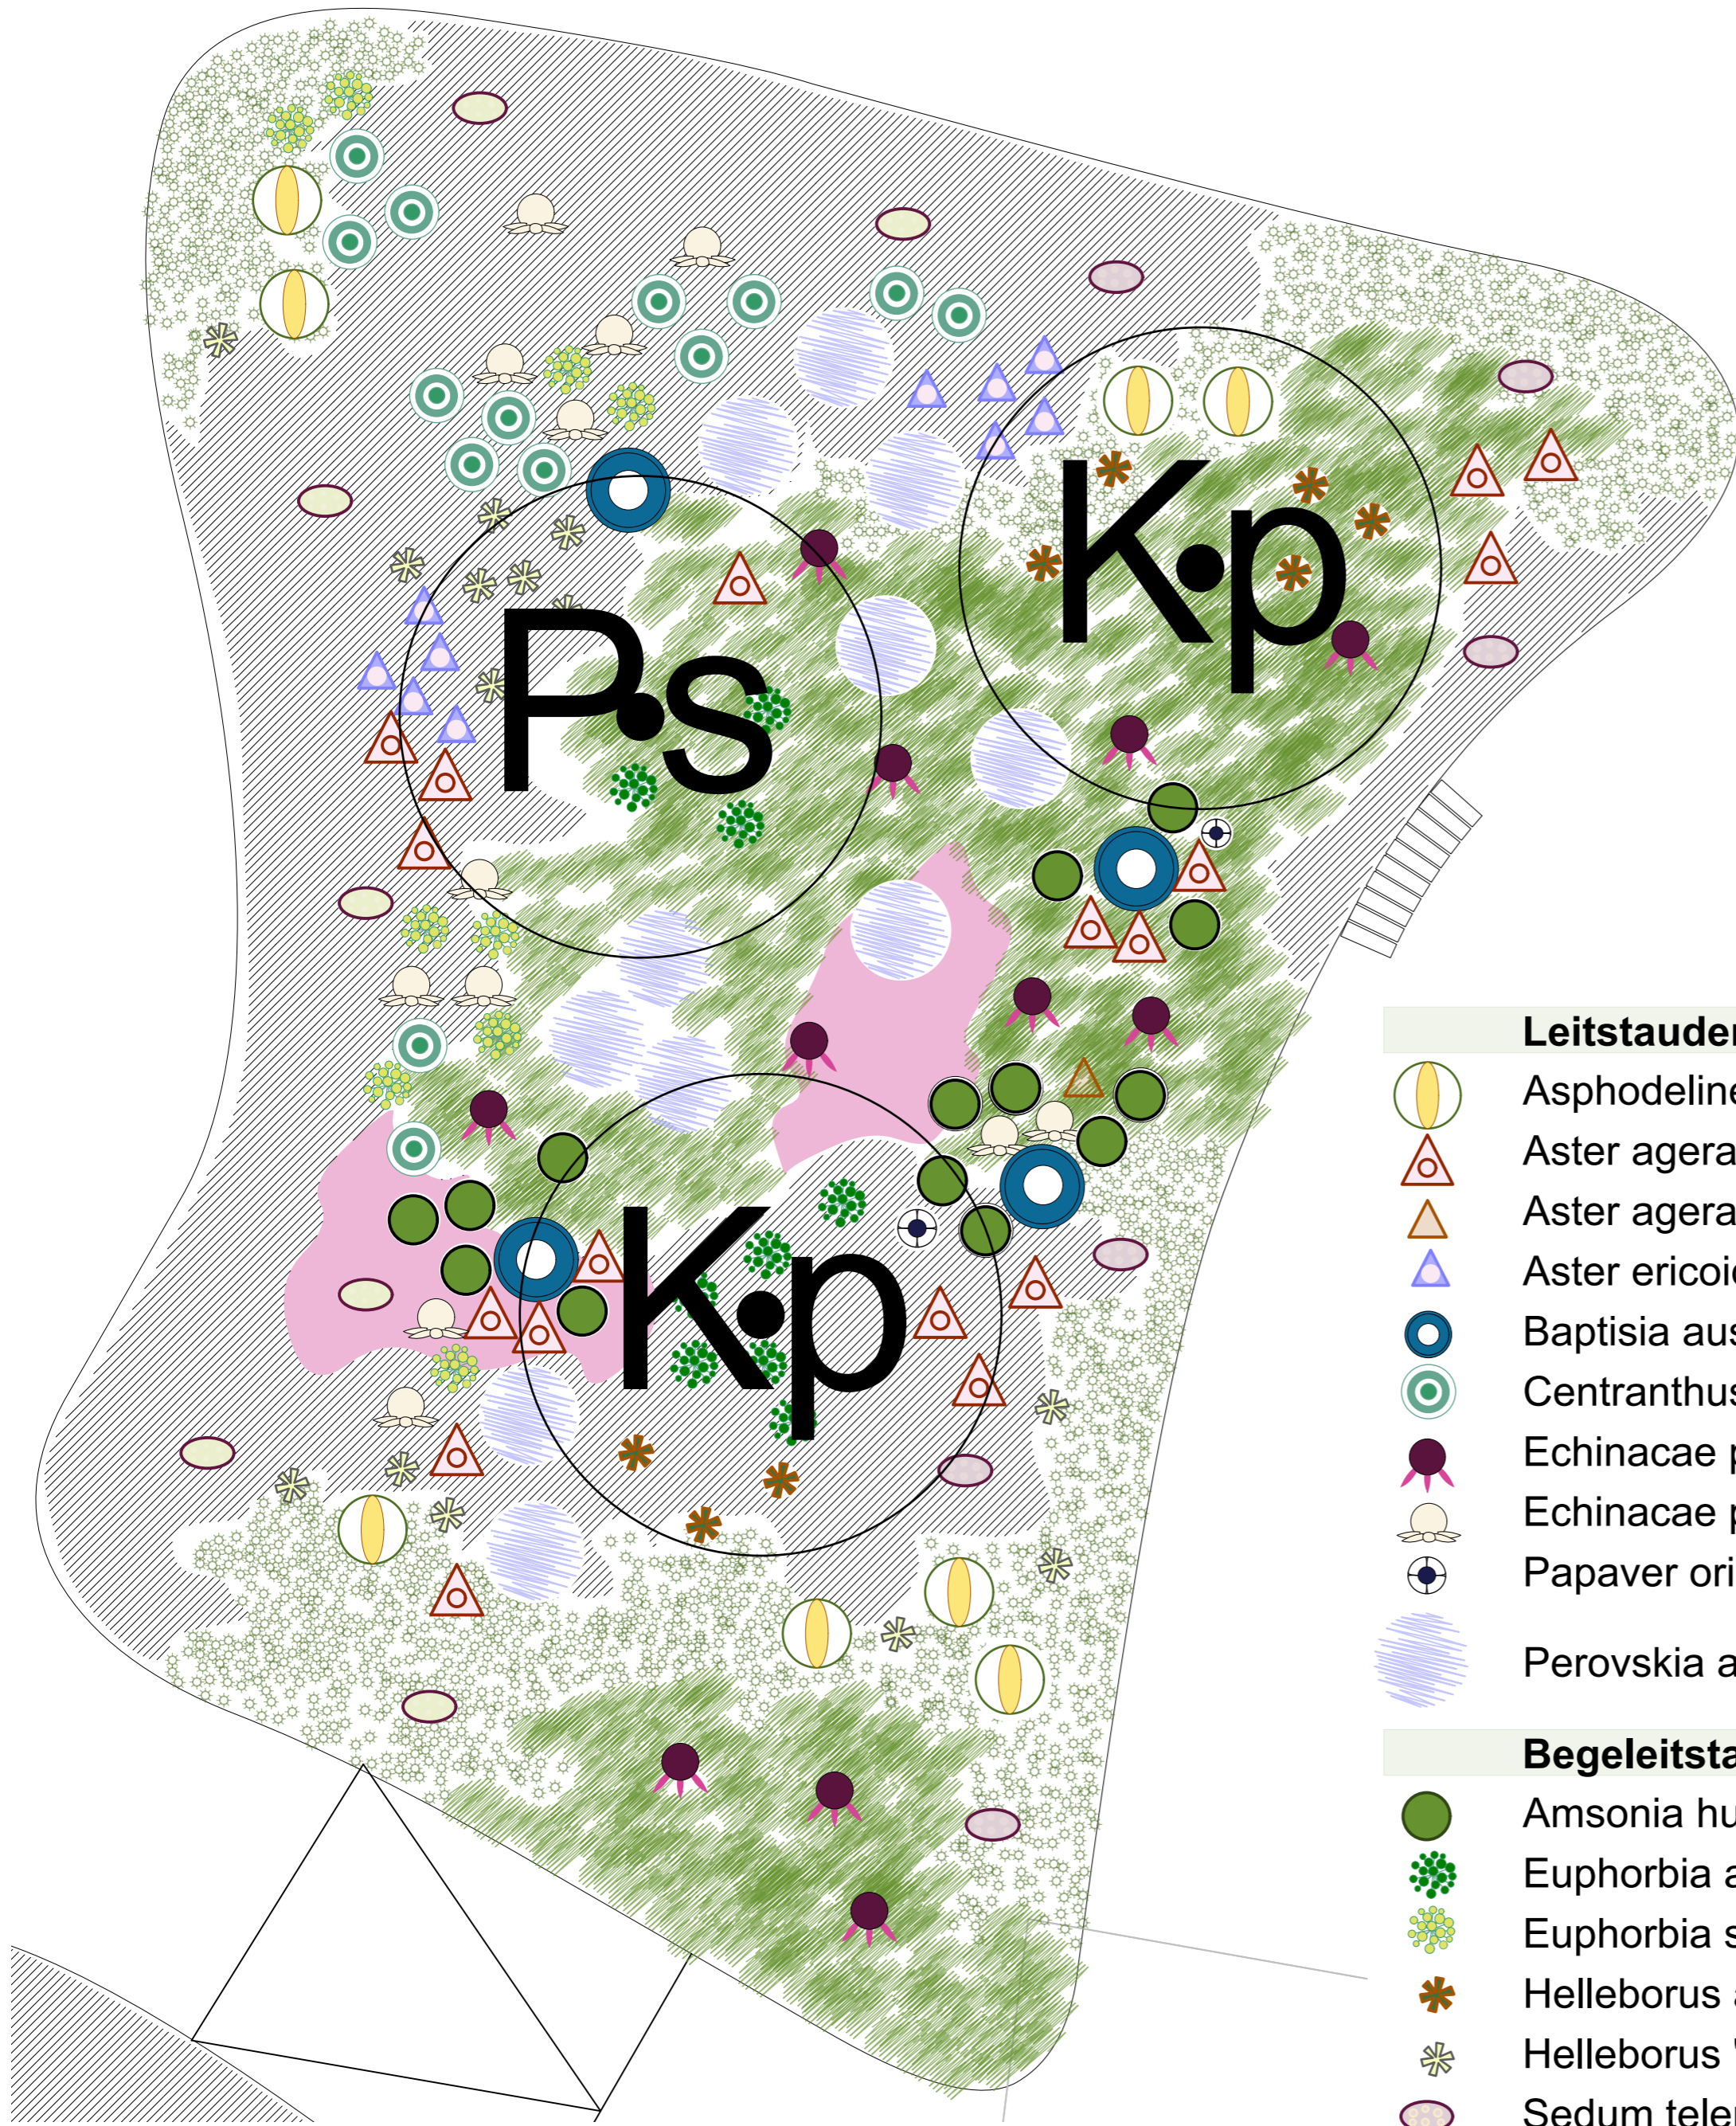

### Gehölze:

- Kp** Koelreuteria paniculata
- Ps** Prunus subhirtella 'Autumnalis'

### Matrixarten

	Acaena buchanaui	III-IV	11/m <sup>2</sup> <-> 30 cm
	Salvia nemorosa 'Eos'	II	<-> 35 cm
	Sesleria autumnalis	I	6/m <sup>2</sup> <-> 40 cm
	Sporobulus heterolepsis		8/m <sup>2</sup> <-> 35 cm

### Leitstauden

	Asphodeline lutea	I	<-> 40 cm
	Aster agerat. 'Asran'	II	<-> 35 cm
	Aster agerat. 'Ezo musaraki'	I	<-> 35 cm
	Aster ericoides 'Pink Cloud'	II	<-> 35 cm
	Baptisia australis	I	<-> 90 cm
	Centranthus ruber 'Albus'	I	<-> 45 cm
	Echinaceae pallida	I-II	<-> 35 cm
	Echinaceae purpurea 'Alba'	II	<-> 40 cm
	Papaver ori. 'Perrys White'	I	<-> 35 cm
	Perovskia atriplicifolia 'Filigran'	I	<-> 80 cm

### Begeleitstauden

	Amsonia hubr. 'Selektion Kramer'	I	<-> 40 cm
	Euphorbia amyg. var. robbieae	I	<-> 40 cm
	Euphorbia segu. ssp. niciana	I	<-> 40 cm
	Helleborus argutifolius	I	<-> 35 cm
	Helleborus 'White Spotted Lady'	I-II	<-> 50 cm
	Sedum telephium 'Matrona'	I	3er Tuffs <-> 35 cm
	Sedum telephium 'Herbstfreude'	I	3er Tuffs <-> 35 cm

### Begeleitstauden

Verbena bonariensis	II	3/m <sup>2</sup> nachträglich in Sporobulus-Matrix
---------------------	----	--

