



# Beet 11015 der Hauptwache

Altes Neuland  
Frankfurt

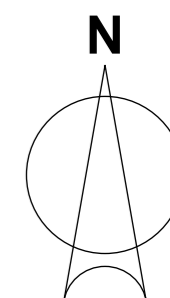

M 1:50

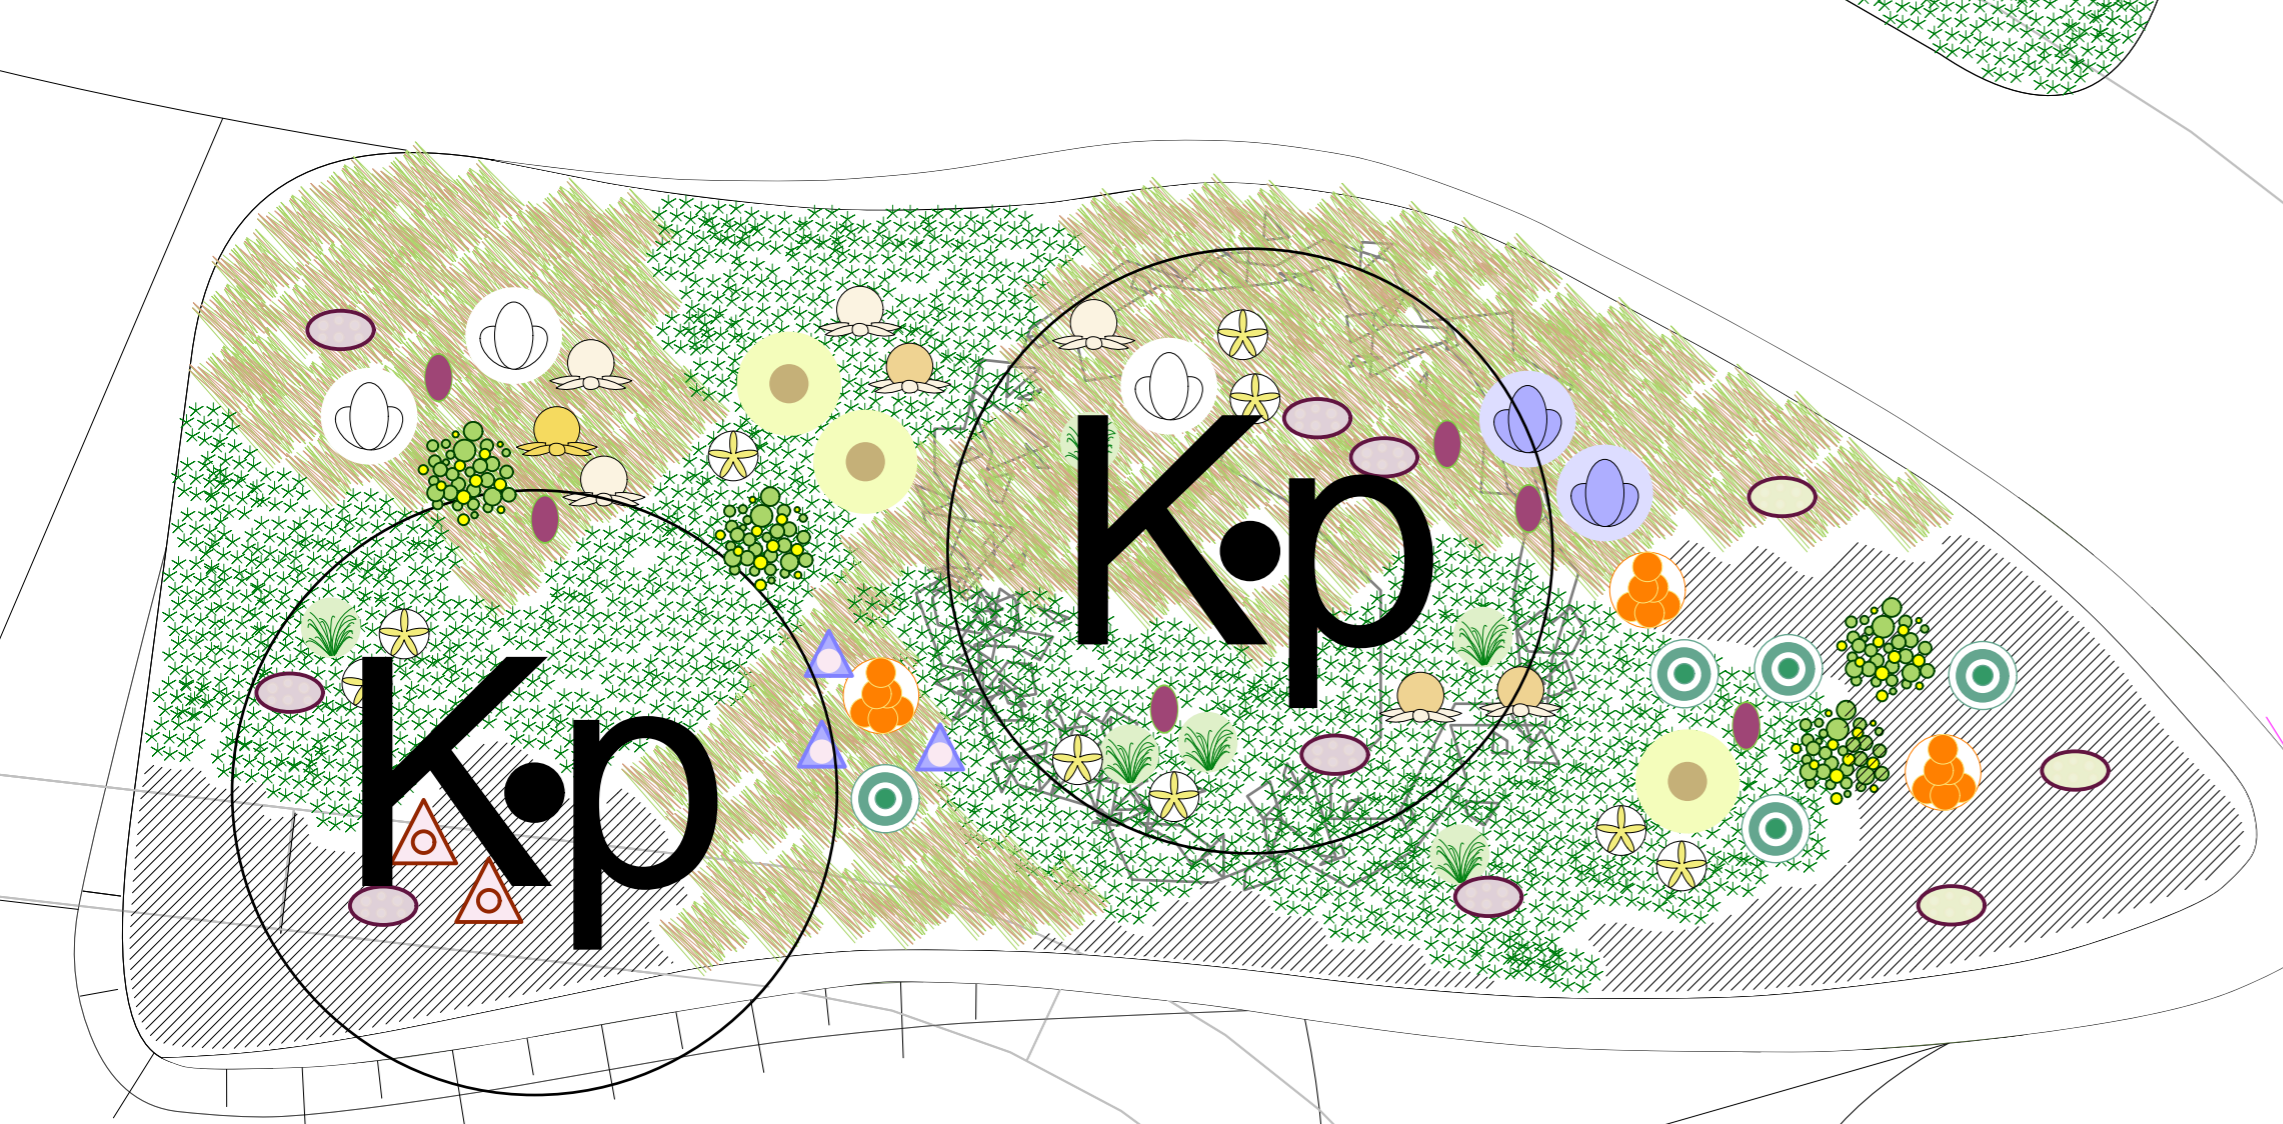

## Gehölze:

**Kp** Koelreuteria paniculata

## Matrixarten

	Eragrostis spectabilis	I	10/m <sup>2</sup> <-> 30cm
	Geranium x cant. 'Saint Ola'	II-III	10/m <sup>2</sup> <-> 30 cm
	Sesleria autumnalis	I	6/m <sup>2</sup> <-> 40 cm

## Leitstauden

	Allium sphaerocephalon	II	<-> 25 cm
	Aster agerat. 'Asran'	II	<-> 35 cm
	Aster ericoides 'Pink Cloud'	II	<-> 35 cm
	Centranthus ruber 'Albus'	I	<-> 45 cm
	Coreopsis verticillata	II	<-> 35 cm
	Echinacea pur. 'Harvest Moon'	II	<-> 35 cm
	Echinacea purpurea 'Alba'	II	<-> 40 cm
	Echinacea purpurea 'Sunrise'	II	<-> 35 cm
	Festuca mairai	I	<-> 40 cm
	Helianthus decapetalus 'Capenoch Star'	II	<-> 50 cm

	Iris sibirica 'Caesar'	I-II	<-> 50 cm
	Iris sibirica 'Viel Schnee'	I-II	<-> 50 cm
	Kniphofia Hybride 'Alcazar'	I	<-> 50 cm

## Begeleitstauden

	Euphorbia segu. ssp. niciciana	I	<-> 40 cm
	Sedum telephium 'Matrona'	I	3er Tuffs <-> 35 cm
	Sedum telephium 'Herbstfreude'	I	3er Tuffs <-> 35 cm

## Füllstauden

Dianthus arenarius I-II 5/m<sup>2</sup> nachträglich in Eragrostis-Matrix

