



a. 507 m²

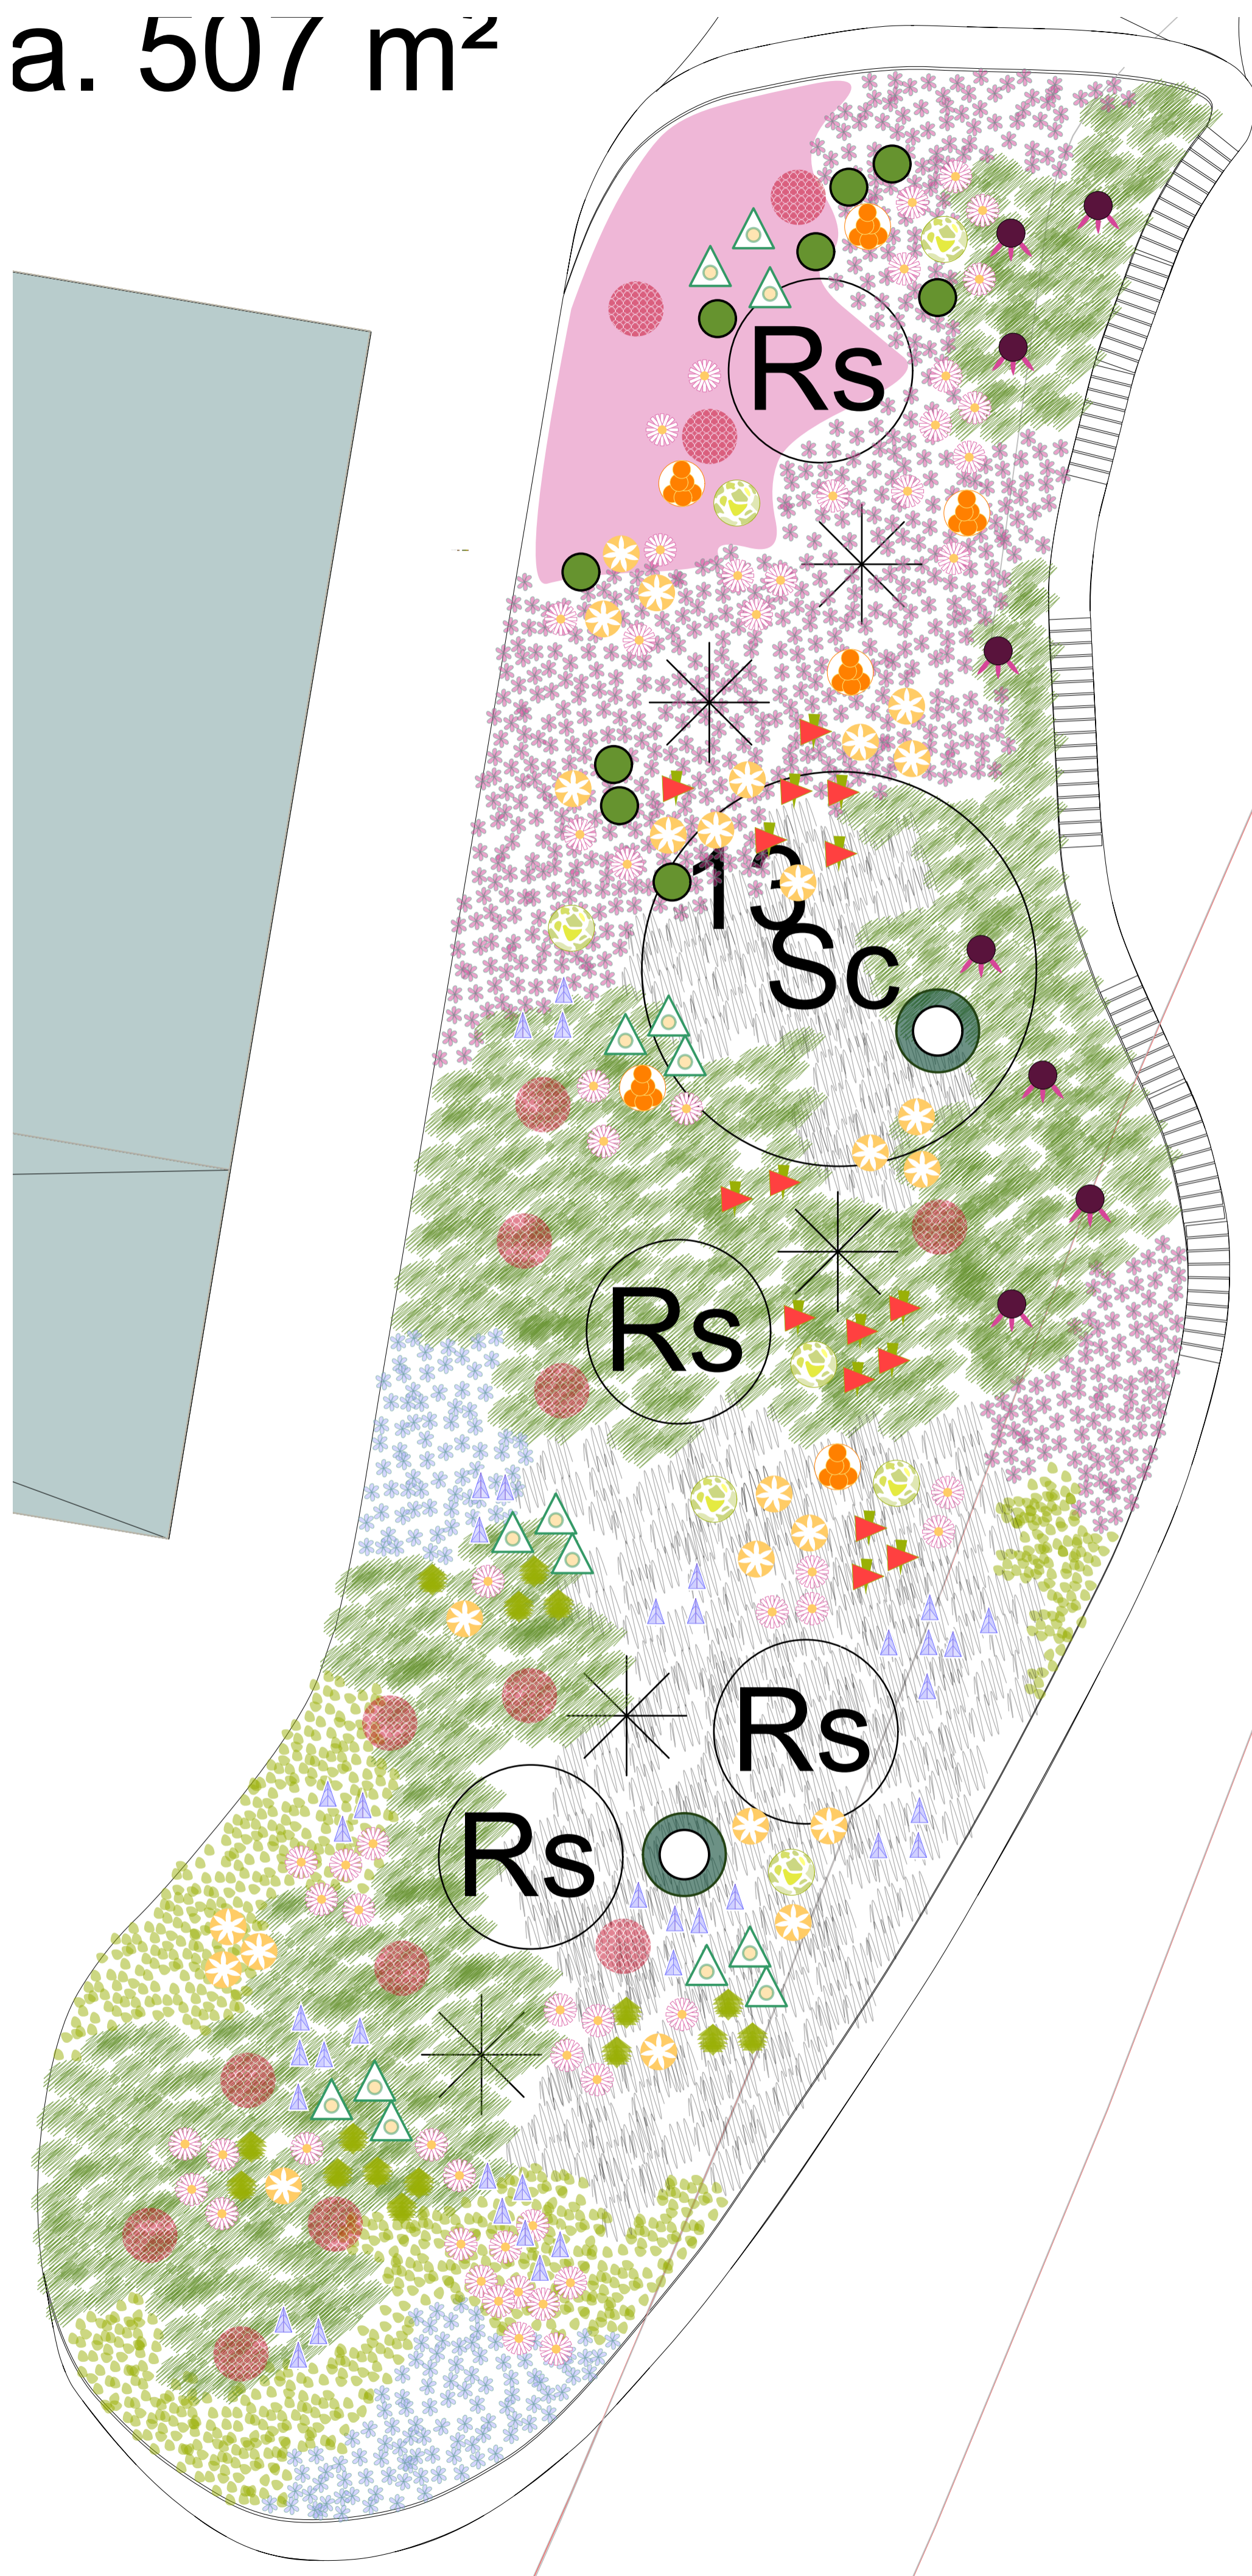


Beet 11201 der Hauptwache

Altes Neuland
Frankfurt

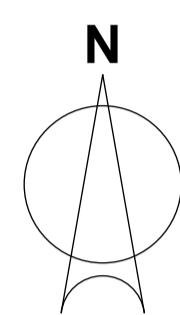

M 1:50

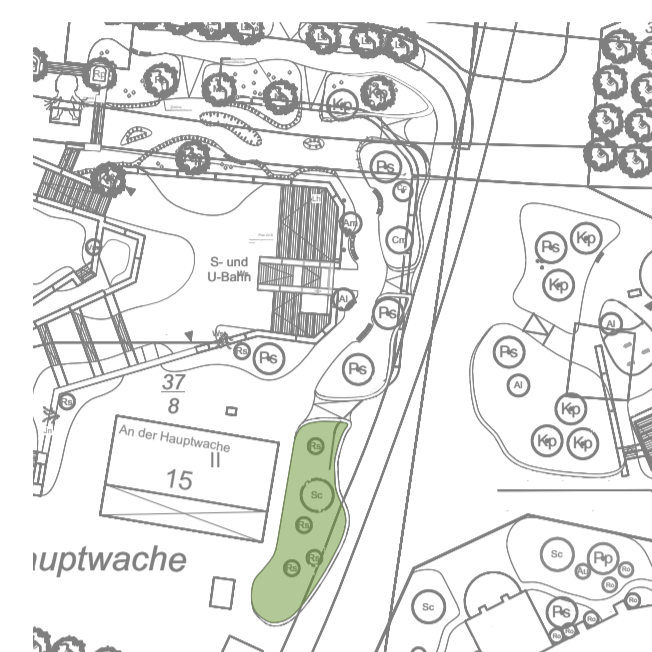

Gehölze:

- Rs** Rosa sweginzowii macrocarpa
Sc Syringa x chinensis

Matrixarten

	Alchemilla epipsila	II-IV	11/m ² <-> 30 cm
	Geranium gracile-Hybride 'Sirak'	II-III	8/m ² <-> 35 cm
	Geranium x cant. 'Berggarten'	II-III	16/m ² <-> 25 cm
	Hakonechloa macra	I	6/m ² <-> 40 cm
	Salvia nemorosa 'Eos'	II	<-> 35 cm
	Sporobulus heterolepis		8/m ² <-> 35 cm

Leitstauden

	Aruncus sylvestris	I	<-> 100 cm
	Aster divaricatus	I-II	<-> 60 cm
	Crocsmia masoniorum 'Lucifer'	II	<-> 40 cm
	Echinacae pallida	I-II	<-> 35 cm
	Erigeron cu. 'Sommerneuschnee'	II	<-> 35 cm
	Kniphofia Hybride 'Alcazar'	I	<-> 50 cm
	Miscanthus sinensis 'Graziella'	I	<-> 130 cm
	Peucedanum officinale	I	<-> 150 cm
	Physostegia virg. 'Bouquet Rose'	II	<-> 30 cm

Begeleitstauden

	Amsonia hubr. 'Selektion Kramer'	I	<-> 40 cm
	Gillenia trifoliata	I-II	<-> 40 cm

Füllstaudenstauden

	Campanula persicifolia 'Grandiflora Coerulea'	II	<-> 30 cm
	Knautia macedonica	I	<-> 60 cm