
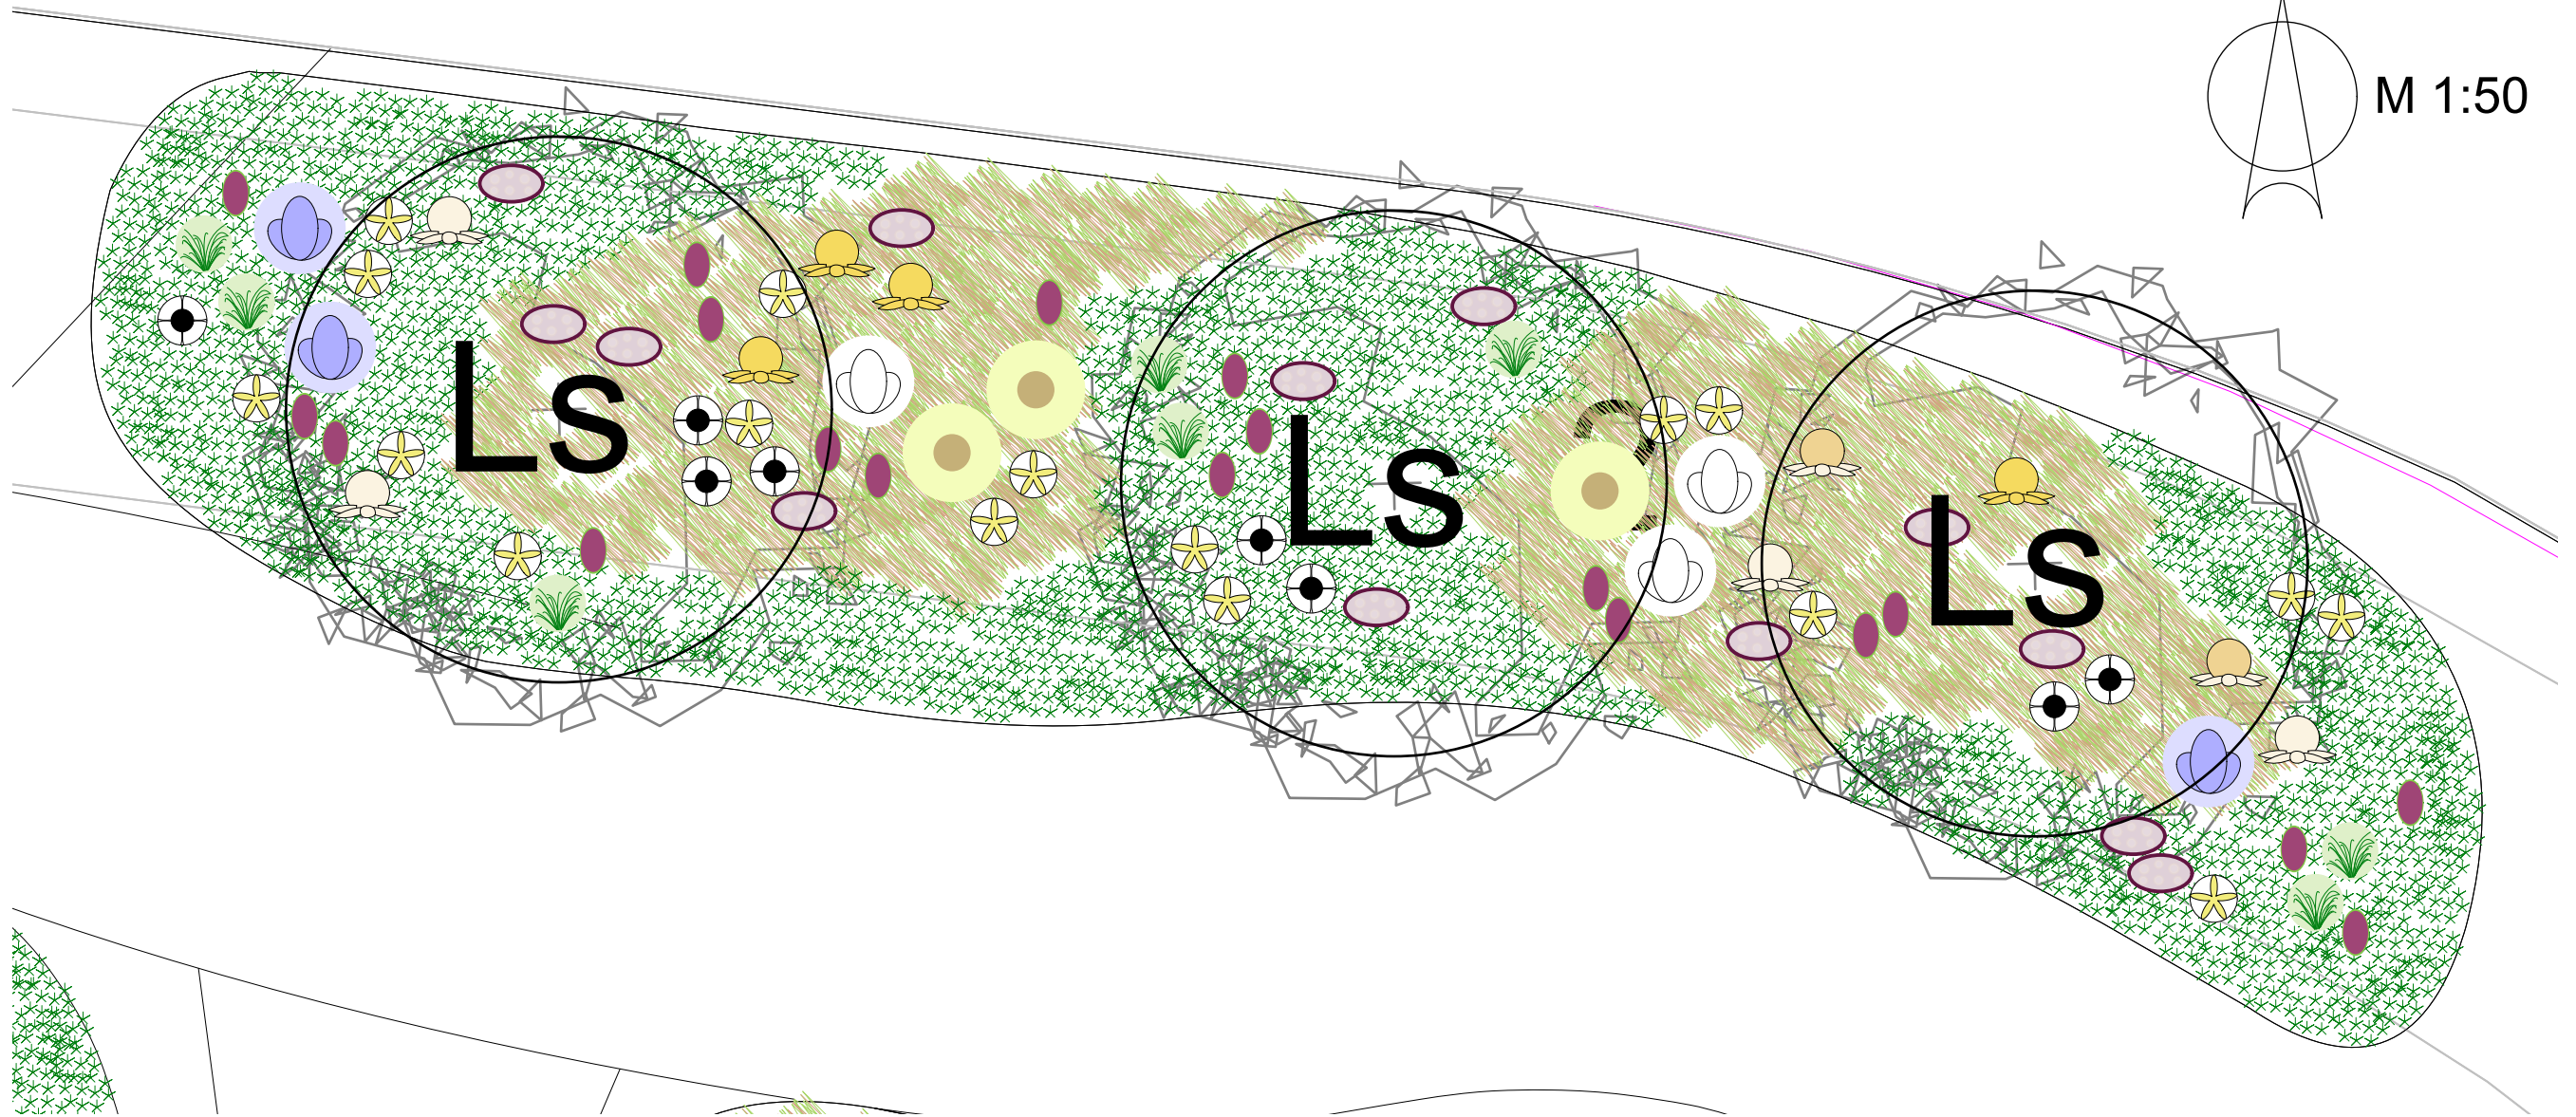


Beet 11008 der Hauptwache Altes Neuland Frankfurt

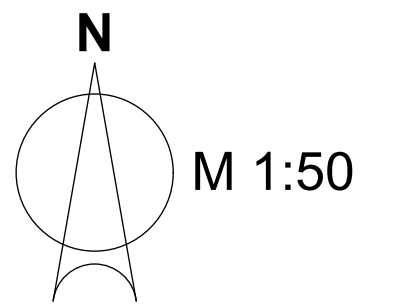

Gehölz:

Ls Liquidambar styraciflua

Matrixart:

	Geranium x cantabrigiense 'Saint Ola'	II-III	10/m ² <-> 30 cm
	Eragrostis spectabilis	I	10/m ² <-> 30cm

Leitstaude:


	Iris sibirica 'Caesar'	I-II	<-> 50 cm
	Iris sibirica 'Viel Schnee'	I-II	<-> 50 cm
	Festuca mairai	I	<-> 40 cm
	Echinacea purpurea 'Harvest Moon'	II	<-> 35 cm
	Echinacea purpurea 'Alba'	II	<-> 40 cm
	Echinacea purpurea 'Sunrise'	II	<-> 35 cm
	Papaver ori. 'Perrys White'	I	<-> 35 cm
	Allium sphaerocephalon	II	<-> 25 cm
	Coreopsis verticillata	II	<-> 35 cm
	Helianthus decapetalus 'Capenoch Star'	II	<-> 50 cm

Begleitstaude:

	Sedum telephium 'Matrona'	I	3er Tuffs <-> 35 cm
--	---------------------------	---	---------------------

Füllpflanze:

	Dianthus arenarius	I-II	5/m ² nachträglich in Eragrostis-Matrix
--	--------------------	------	--

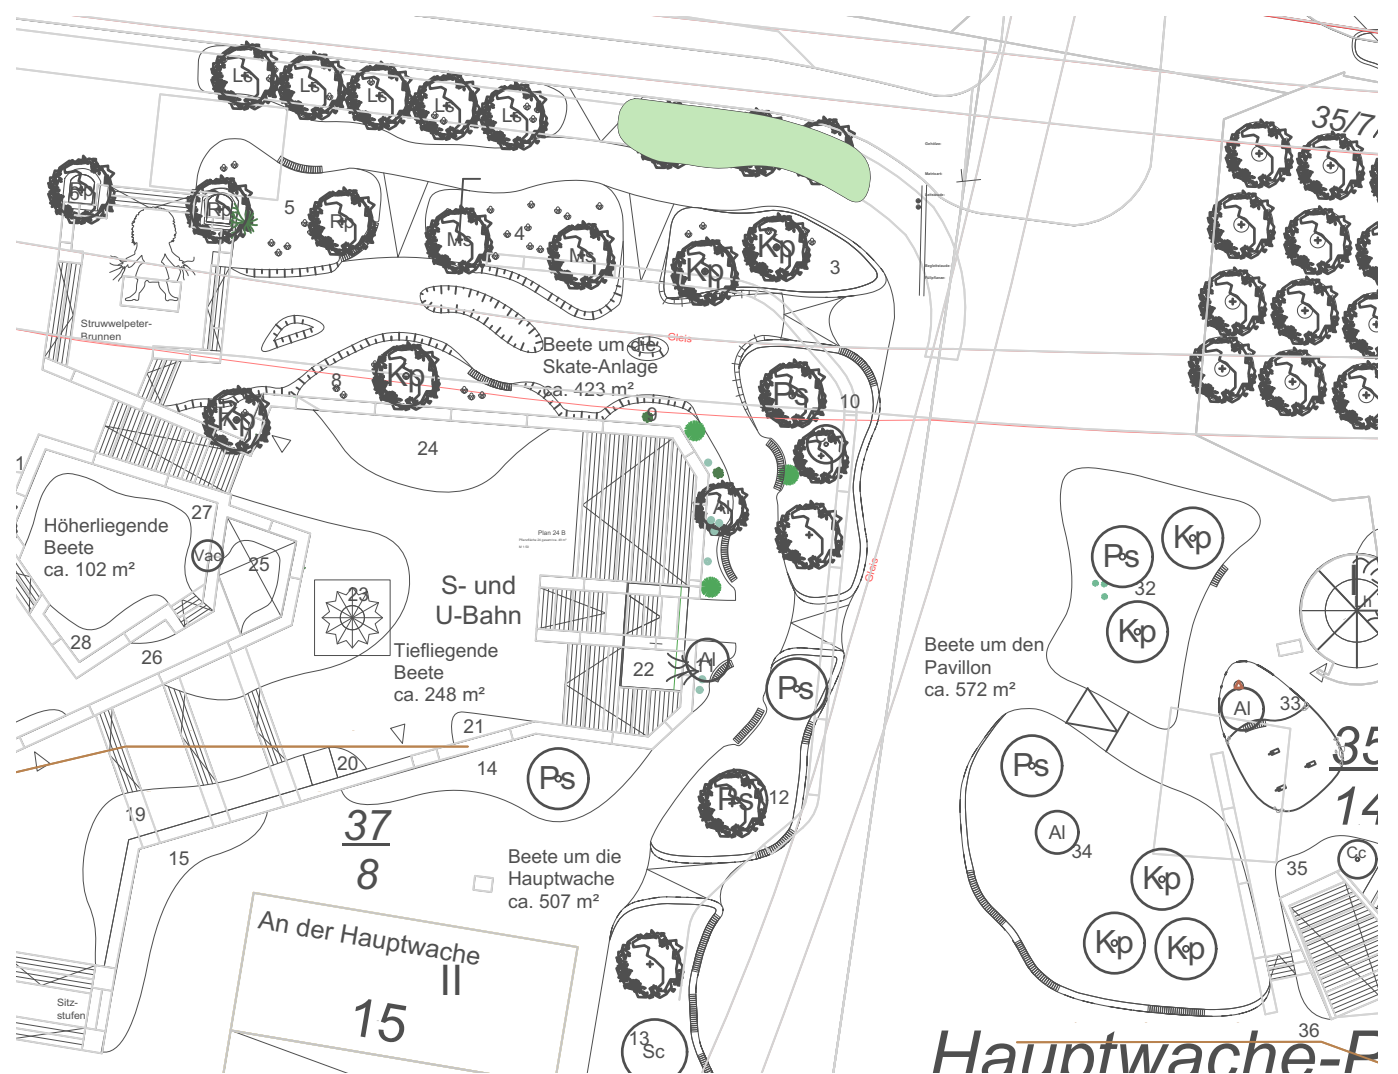

Hauptwache-F