
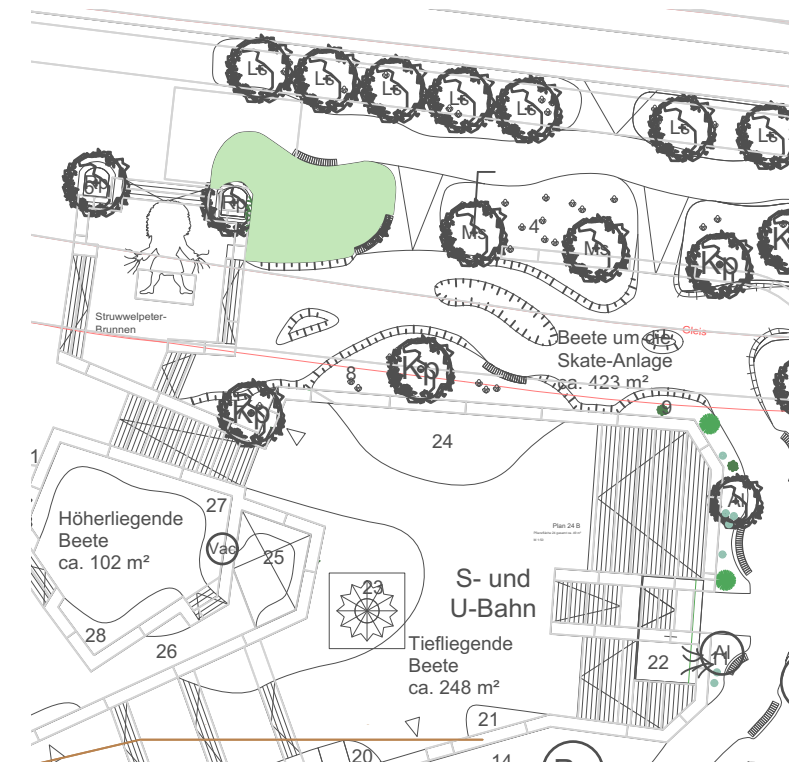
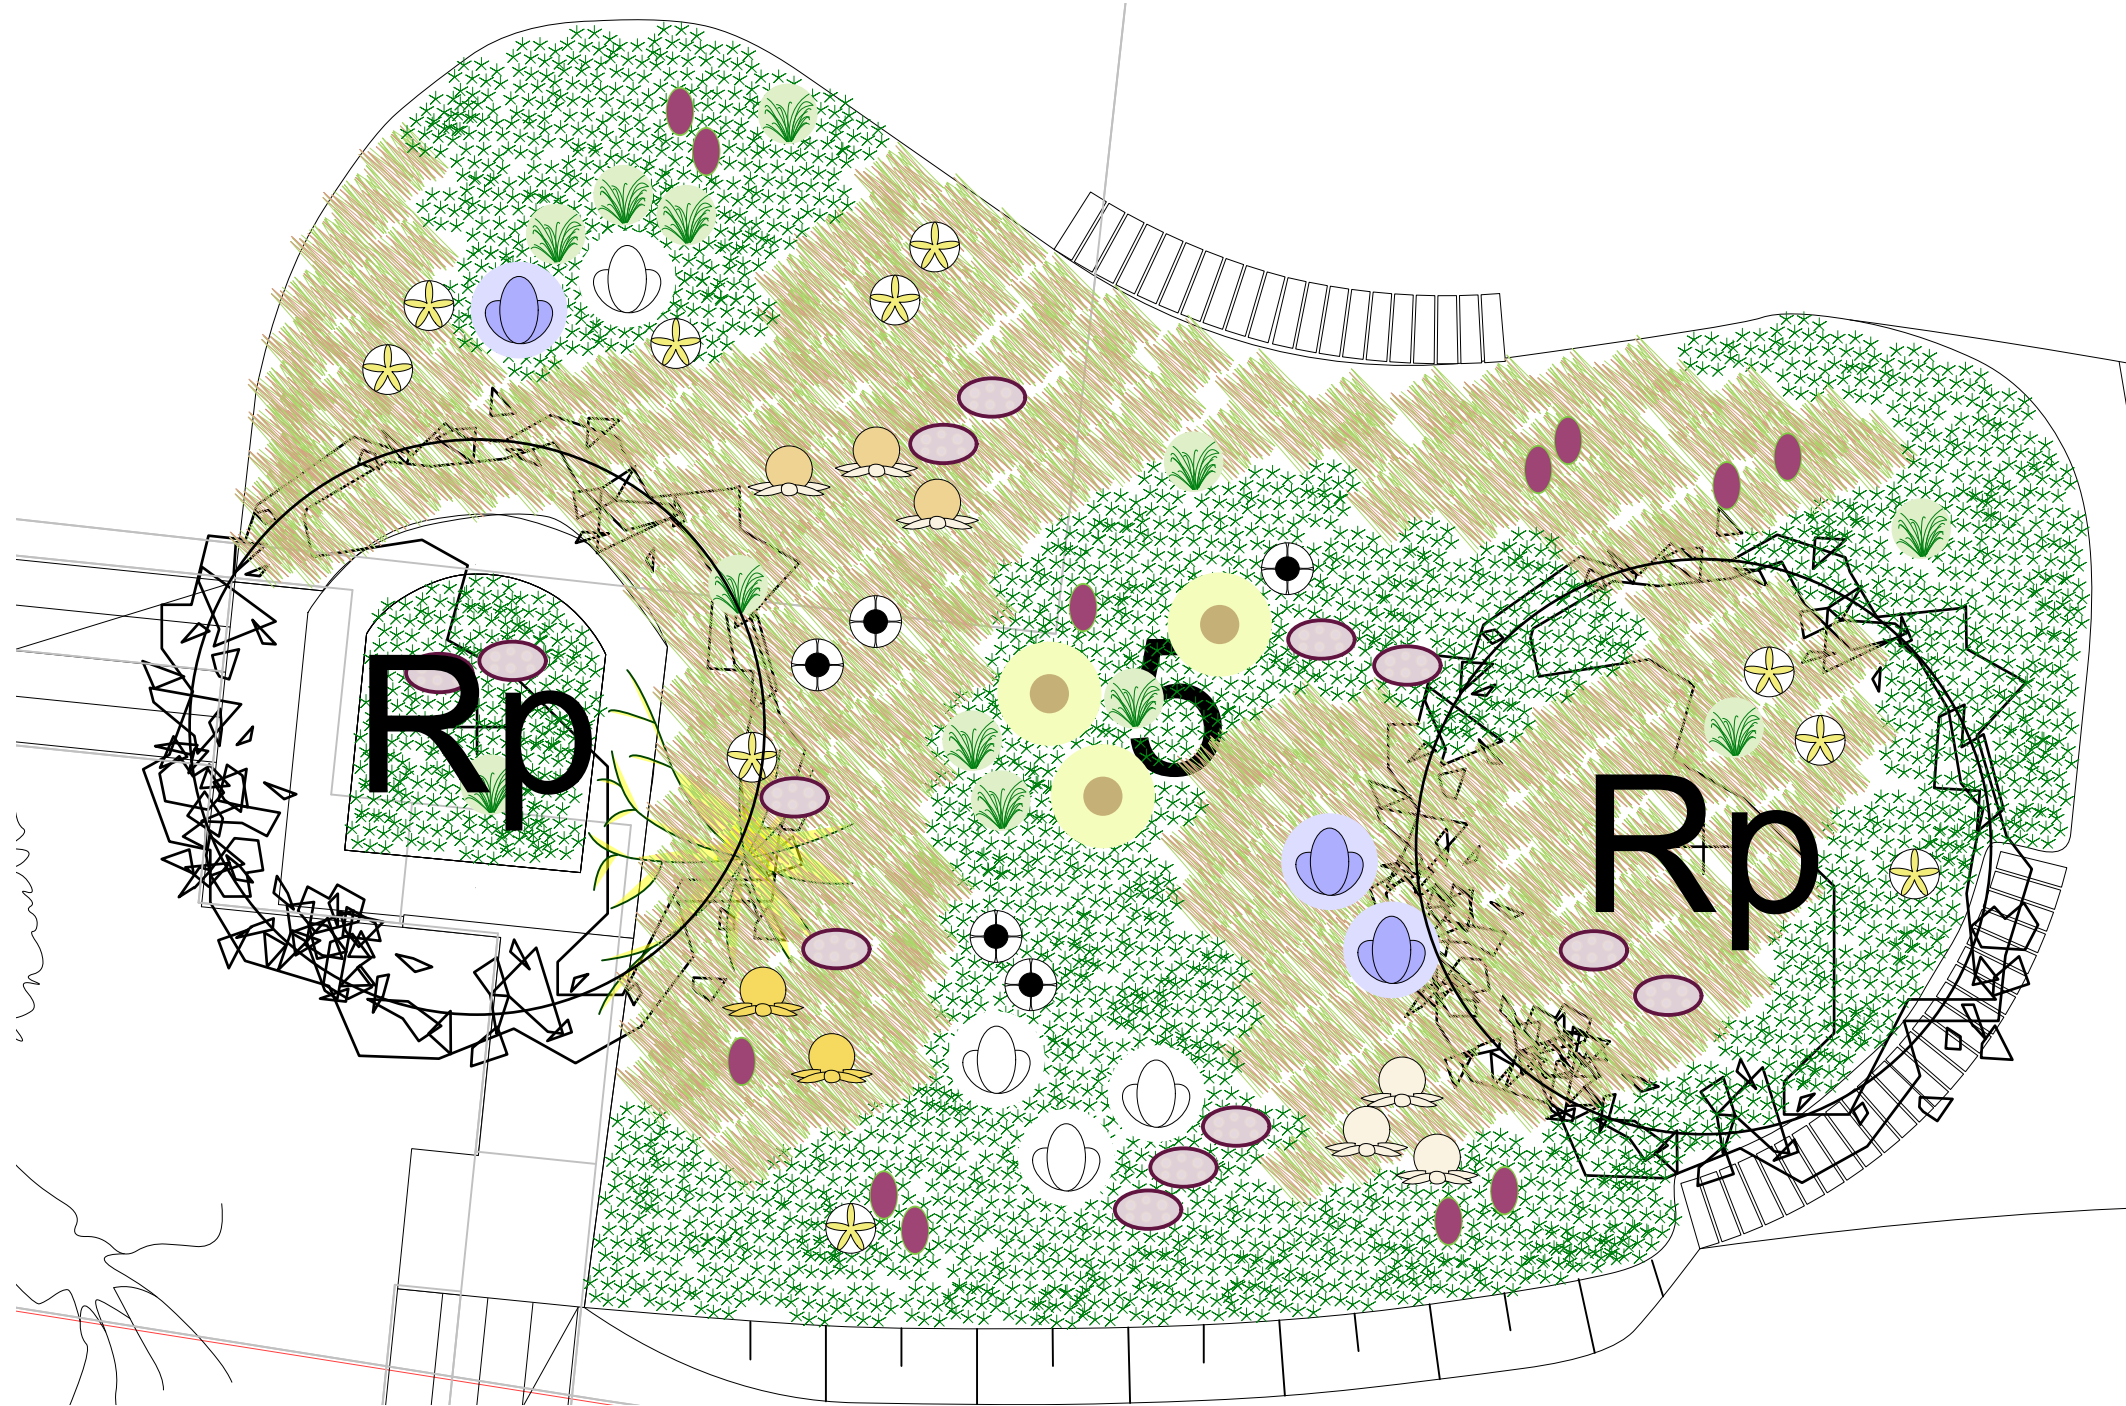


# Beet 11011 der Hauptwache Altes Neuland Frankfurt

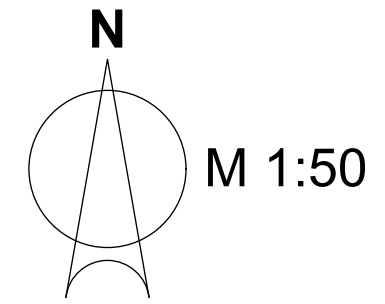

## Gehölze:

**Rp** Robinia pseudoacacia (Bestand)

## Matrixart:

- Geranium x cantabrigiense II-III 10/m² <-> 30 cm 'Saint Ola'
- Eragrostis spectabilis I 10/m² <-> 30cm

## Leitstaude:

- Iris sibirica 'Caesar' I-II <-> 50 cm
- Iris sibirica 'Viel Schnee' I-II <-> 50 cm
- Festuca mairai I <-> 40 cm

## Leitstaude:

- Echinacea purpurea 'Harvest Moon' II <-> 35 cm
- Echinacea purpurea 'Alba' II <-> 40 cm
- Echinacea purpurea 'Sunrise' II <-> 35 cm
- Papaver ori. 'Perrys White' I <-> 35 cm
- Allium sphaerocephalon II <-> 25 cm
- Coreopsis verticillata II <-> 35 cm
- Helianthus decapetalus 'Capenoch Star' II <-> 50 cm

## Begleitstaude:

Sedum telephium 'Matrona' I 3er Tuffs <-> 35 cm

## Füllpflanze:

Dianthus arenarius I-II 5/m² nachträglich in Eragrostis-Matrix