




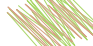
Beet 11014 der Hauptwache Altes Neuland Frankfurt

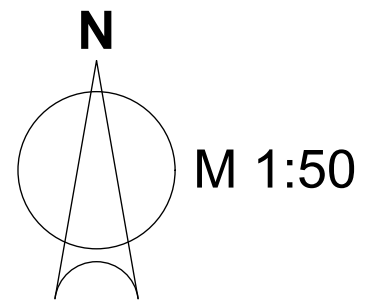

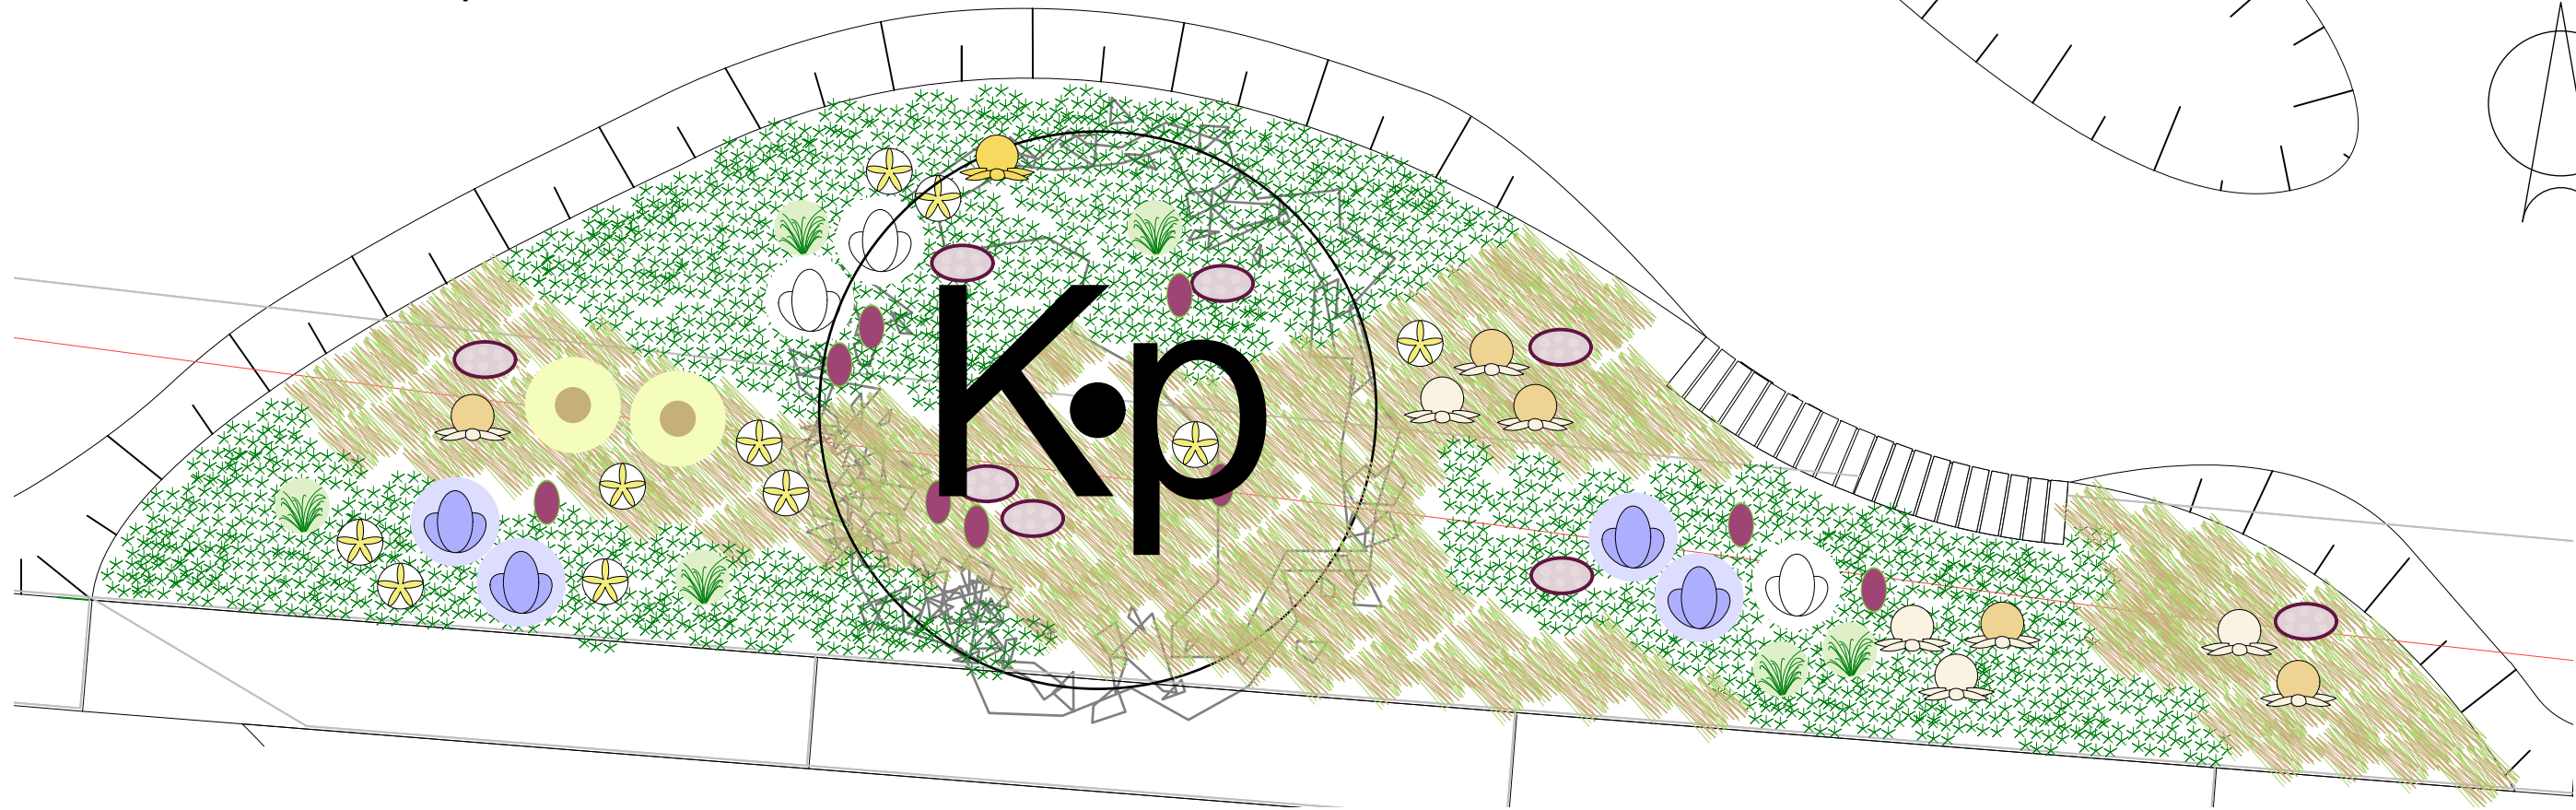









Gehölz:

Kp Koelreuteria paniculata

Matrixart:

-  Geranium x cantabrigiense 'Saint Ola' II-III 10/m² <-> 30 cm
-  Eragrostis spectabilis I 10/m² <-> 30cm

Leitstaude:

-  Iris sibirica 'Caesar' I-II <-> 50 cm
-  Iris sibirica 'Viel Schnee' I-II <-> 50 cm
-  Festuca mairai I <-> 40 cm
-  Echinacea purpurea 'Harvest Moon' II <-> 35 cm
-  Echinacea purpurea 'Alba' II <-> 40 cm
-  Echinacea purpurea 'Sunrise' II <-> 35 cm
-  Papaver ori. 'Perrys White' I <-> 35 cm
-  Allium sphaerocephalon II <-> 25 cm
-  Coreopsis verticillata II <-> 35 cm
-  Helianthus decapetalus 'Capenoch Star' II <-> 50 cm

Begleitstaude:

-  Sedum telephium 'Matrona' I 3er Tuffs <-> 35 cm

Füllpflanze:

- Dianthus arenarius I-II 5/m² nachträglich in Eragrostis-Matrix

