

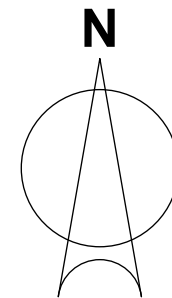


# Beet 11207 der Hauptwache

Altes Neuland Frankfurt

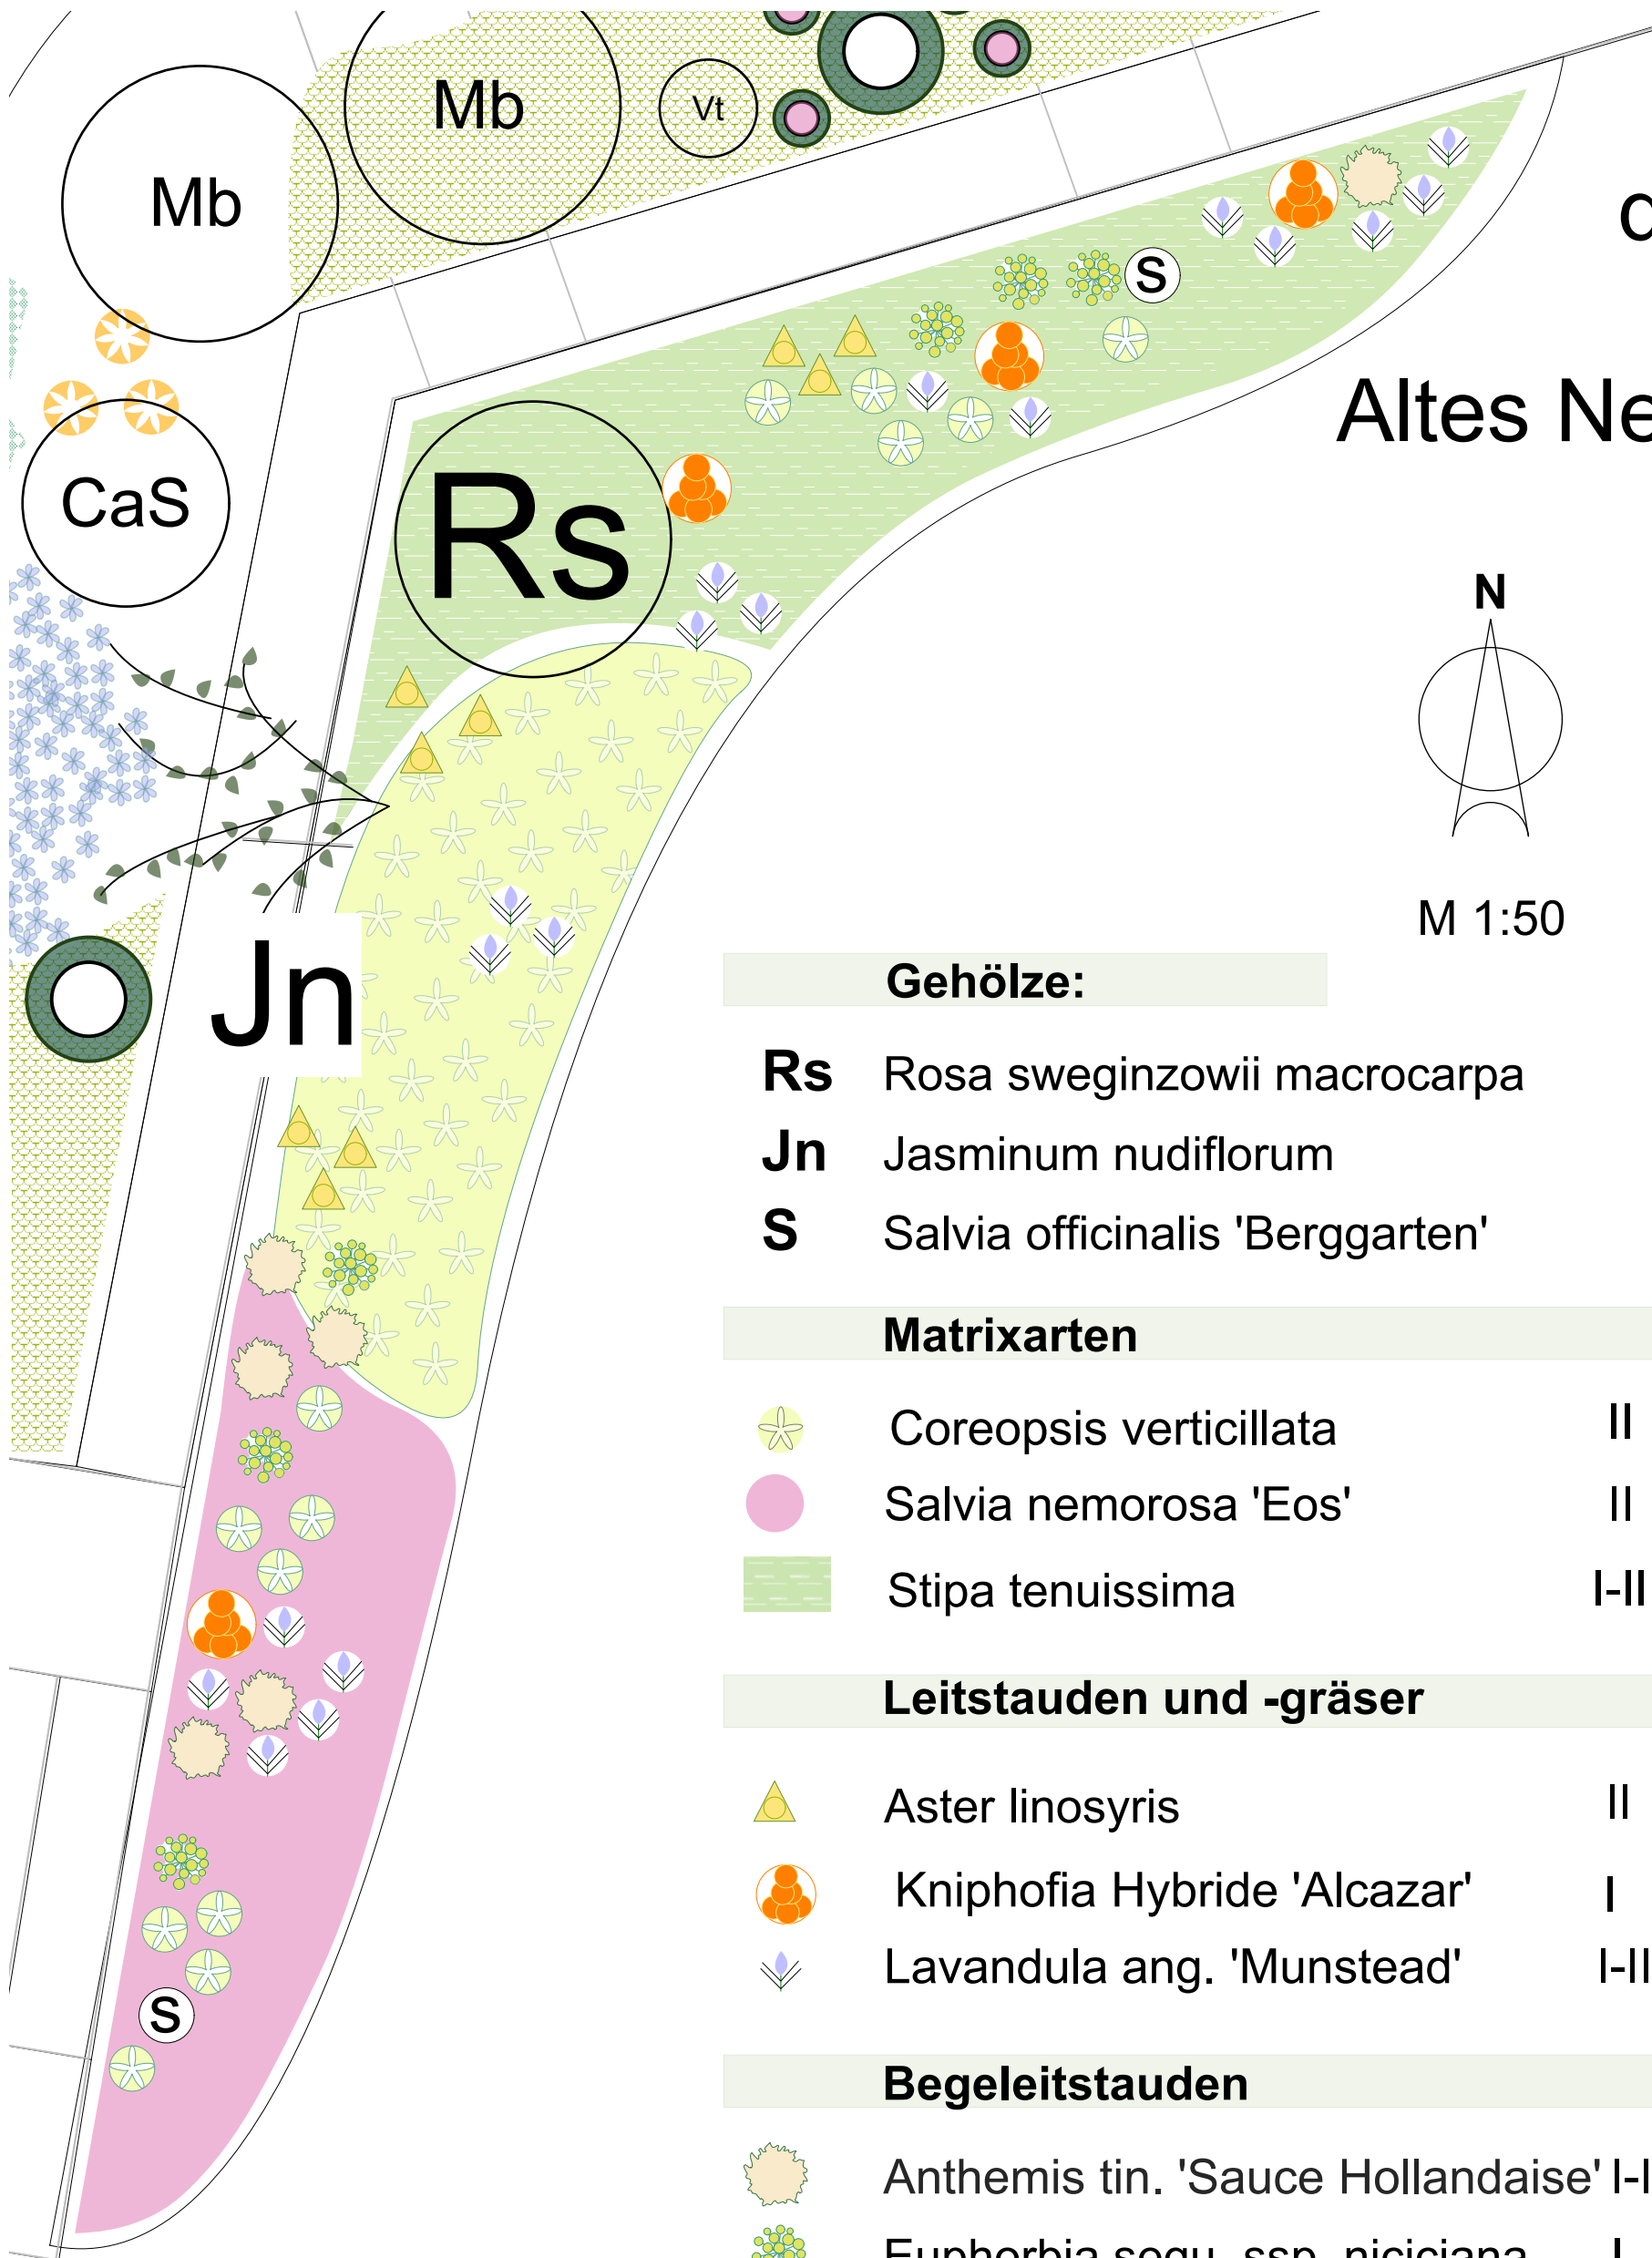

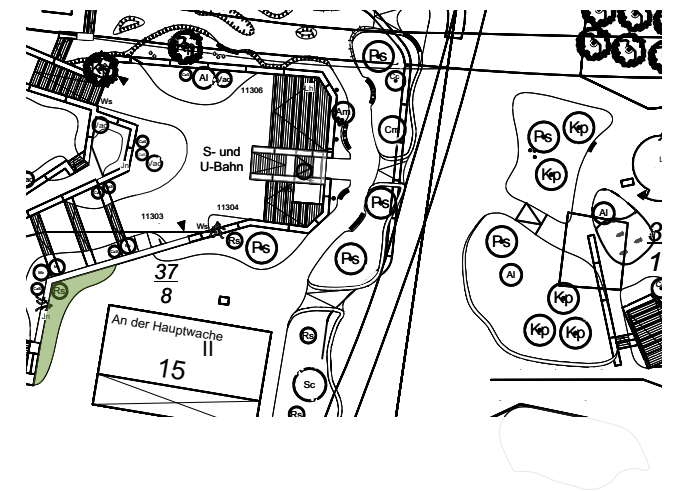


M 1:50






## Gehölze:

- Rs** Rosa sweginzowii macrocarpa
- Jn** Jasminum nudiflorum
- S** Salvia officinalis 'Berggarten'



## Matrixarten

	Coreopsis verticillata	II	<-> 35 cm
	Salvia nemorosa 'Eos'	II	<-> 35 cm
	Stipa tenuissima	I-II	11/m <sup>2</sup> <-> 30 cm

## Leitstauden und -gräser

	Aster linosyris	II	<-> 30 cm
	Kniphofia Hybride 'Alcazar'	I	<-> 50 cm
	Lavandula ang. 'Munstead'	I-II	<-> 30 cm

## Begeleitstauden

	Anthemis tin. 'Sauce Hollandaise' I-II		<-> 40 cm
	Euphorbia segu. ssp. niciciana	I	<-> 40 cm